



P-15260-1

S4791

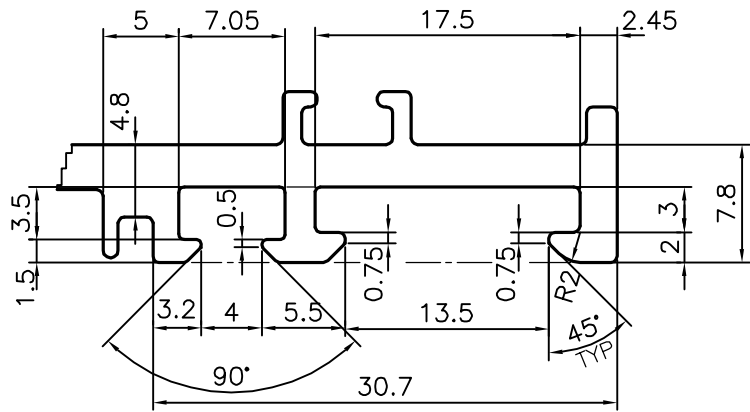

DETAIL OF "A"
SCALE 2:1

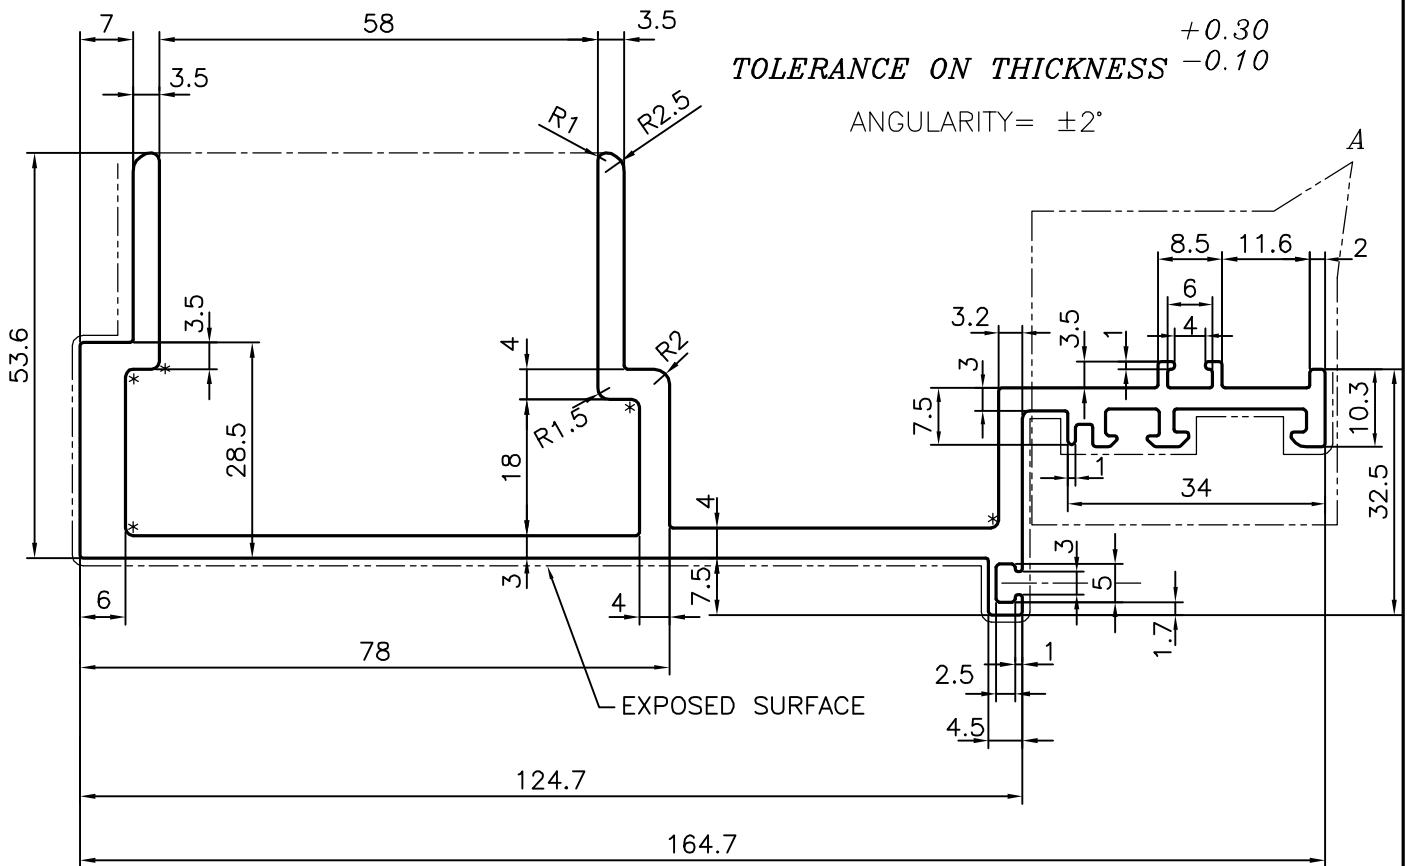

* = 1.0 RADIUS (7 PLACES)



SYMBOL OF QUALITY
AN ISO 9001 COMPANY

JINDAL ALUMINIUM LTD.
BANGALORE-560073 (INDIA)

	NAME	DATE
DRAWN	J.P.KAUSHIK	09-11-2015
CHECKED		
APPROVED	S.S.GARG	22-12-2015
SCALE		1:1
AREA mm ²		1140.278
PERIMETER mm.		674.198
WEIGHT kg/m		3.079
DRAWING No.	SECTION No.	
P-15260-1	-	
S4791	S4791	

1. ALL DIMENSIONS ARE IN mm. 2. ROUND OFF ALL SHARP CORNERS WITH 0.40 mm. 3. TOLERANCES WILL BE AS PER IS:3965-1981, UNLESS OTHERWISE SPECIFIED	
PARTY'S NAME	OMKAR REALTORS & DEVELOPERS PVT. LTD., MUMBAI
PARTY'S DRAWING No.	AP-1620
ALLOY & TEMPER	6063 T6
DESCRIPTION	CURTAIN WALL SECTION