

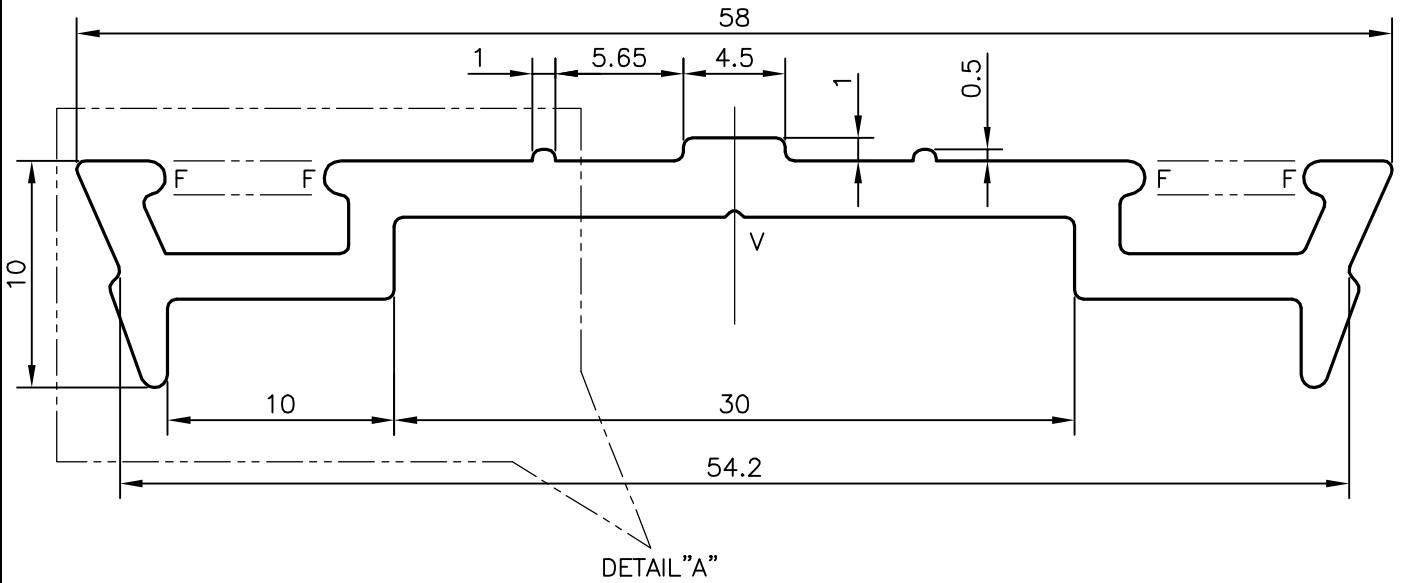


P-16760

S5291

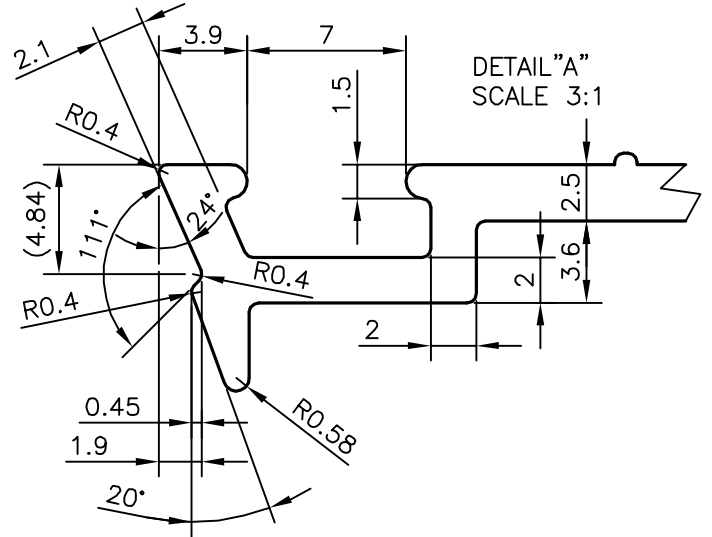

MATCHING SECTION  
SCALE 1:1

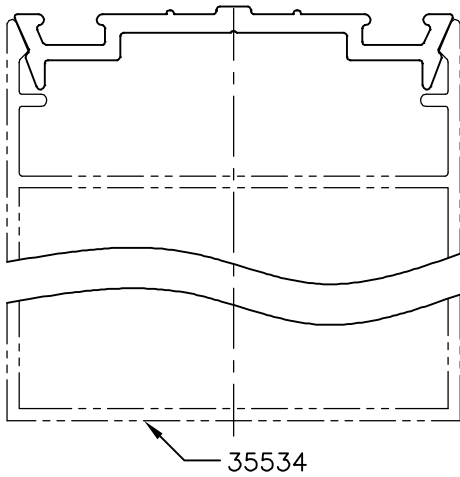

V = VEE GROOVE 0.30x90° (1 PLACE)  
F = FULL RADIUS (4 PLACES)



SYMBOL OF QUALITY  
AN ISO 9001 COMPANY

**JINDAL ALUMINIUM LTD.**  
BANGALORE-560073 (INDIA)

	NAME	DATE
DRAWN	J.P.KAUSHIK	21-01-2017
CHECKED		
APPROVED	B.NATARAJ	09-02-2017
SCALE		3:1
AREA mm <sup>2</sup>		184.741
PERIMETER mm.		166.822
WEIGHT kg/m		0.499
DRAWING No.	SECTION No.	
P-16760	-	
S5291	S5291	

1. ALL DIMENSIONS ARE IN mm.
2. ROUND OFF ALL SHARP CORNERS WITH 0.40 mm.
3. TOLERANCES WILL BE AS PER IS:3965-1981 UNLESS OTHERWISE SPECIFIED

PARTY'S NAME	ALUFIT (INDIA) PRIVATE LIMITED, BANGALORE
PARTY'S DRAWING No.	GWS/P/RN/DD1
ALLOY & TEMPER	HE9 WP
DESCRIPTION	CURTAIN WALL SECTION