

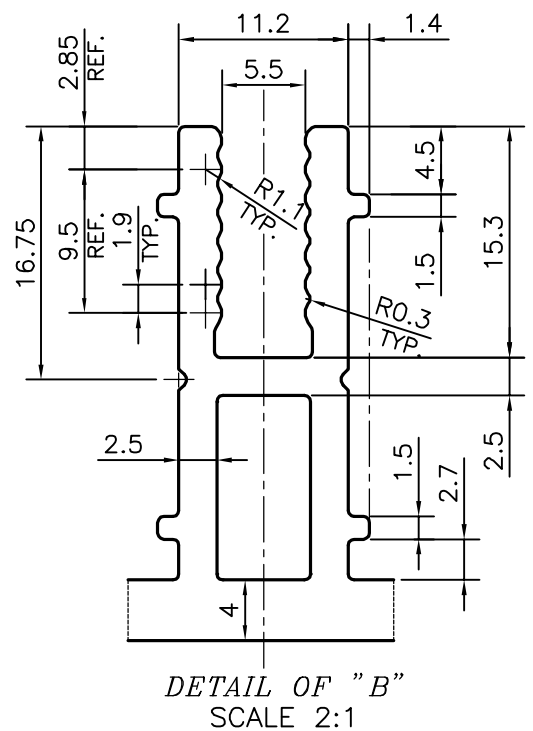


P-17015

S5394

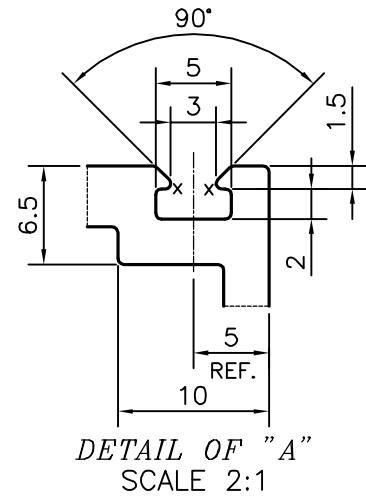

X = RADIUS 0.35 mm. ( 4 PLACES)

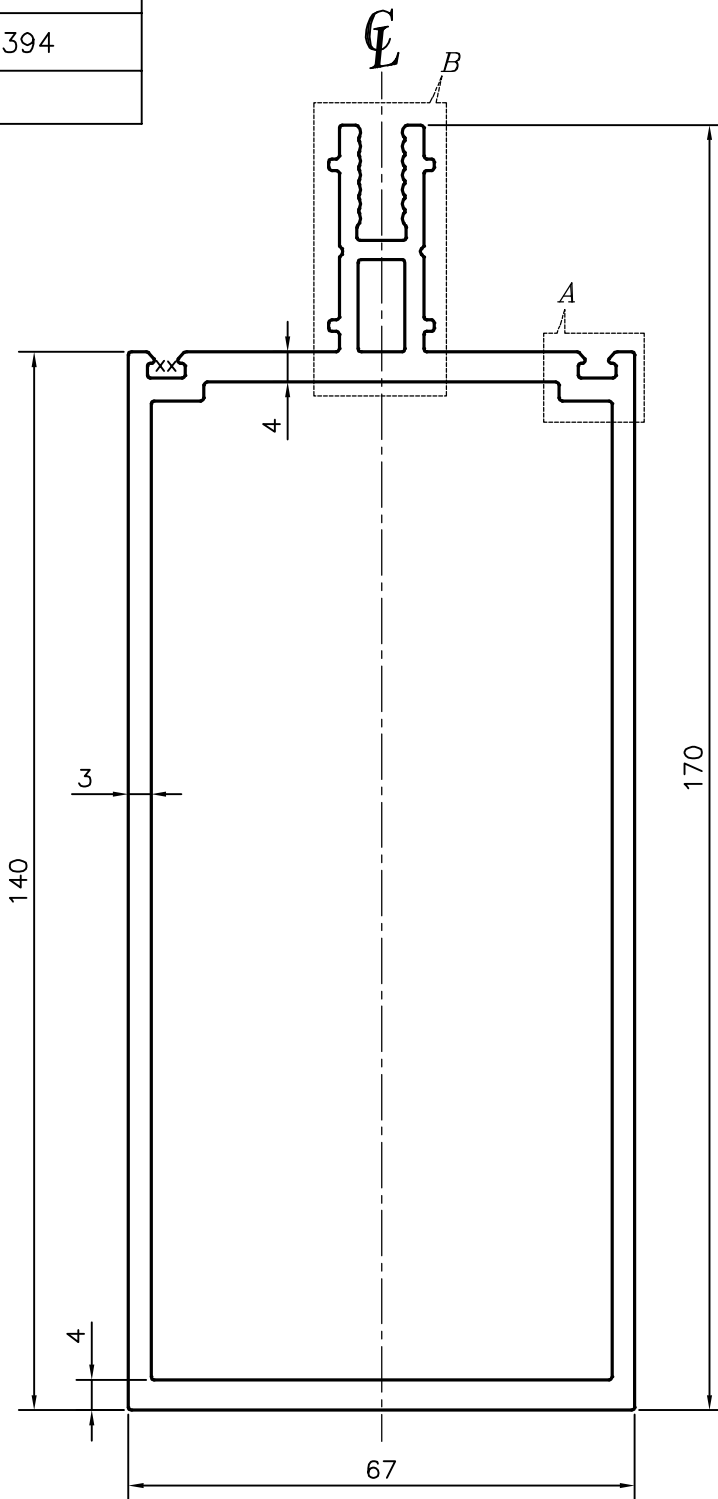

SYMBOL OF QUALITY  
AN ISO 9001 COMPANY

**JINDAL ALUMINIUM LTD.**  
BANGALORE-560073 (INDIA)

	NAME	DATE
DRAWN	PARVESH	26-04-2017
CHECKED		
APPROVED	B.NATARAJA	10-05-2017
SCALE		1:1
AREA mm <sup>2</sup>		1510.274
PERIMETER mm.		532.107
WEIGHT kg/m		4.078
DRAWING No.	SECTION No.	
P-17015	-	
S5394	S5394	

1. ALL DIMENSIONS ARE IN mm.
2. ROUND OFF ALL SHARP CORNERS WITH 0.40 mm.
3. TOLERANCES WILL BE AS PER IS:6477-1983 , UNLESS OTHERWISE SPECIFIED

PARTY'S NAME	KPC PROJECTS LTD., NOIDA
PARTY'S DRAWING No.	AS PER AUTOCAD DRAWING
ALLOY & TEMPER	6063 T6
DESCRIPTION	CURTAIN WALL SECTION-MULLION