

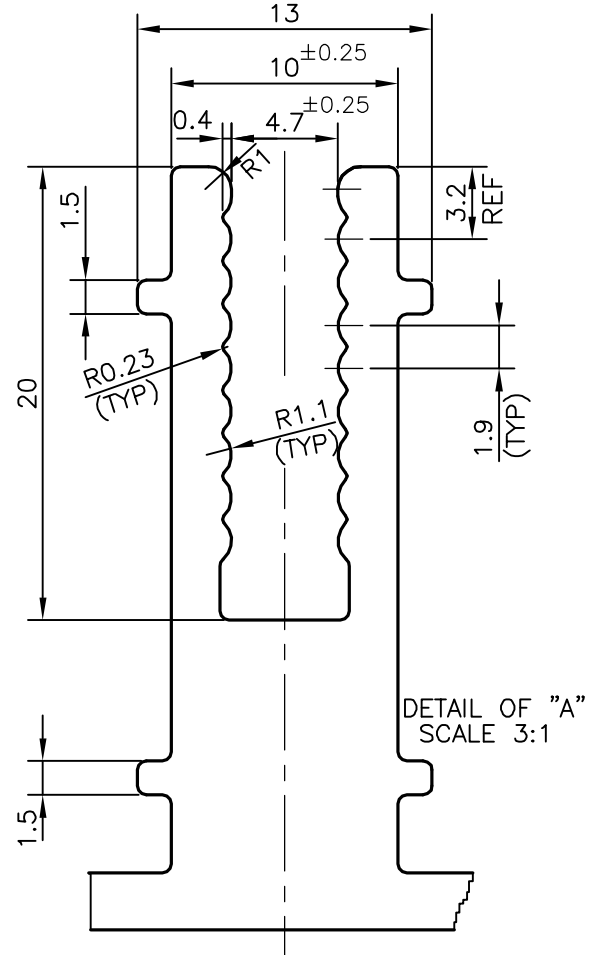


P-18421-3

S5947

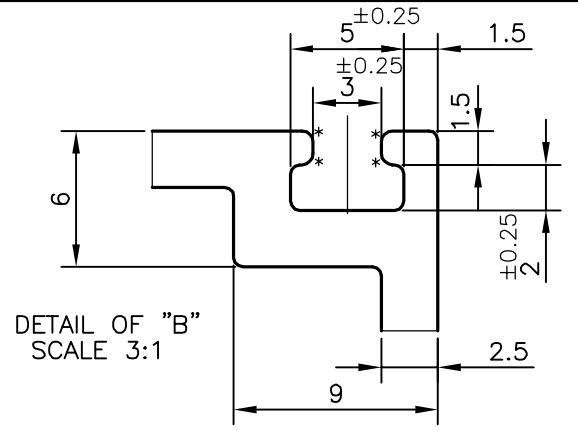

C = CHAMFER 2x45° (4 PLACES)
 * = 0.5 RADIUS (8 PLACES)

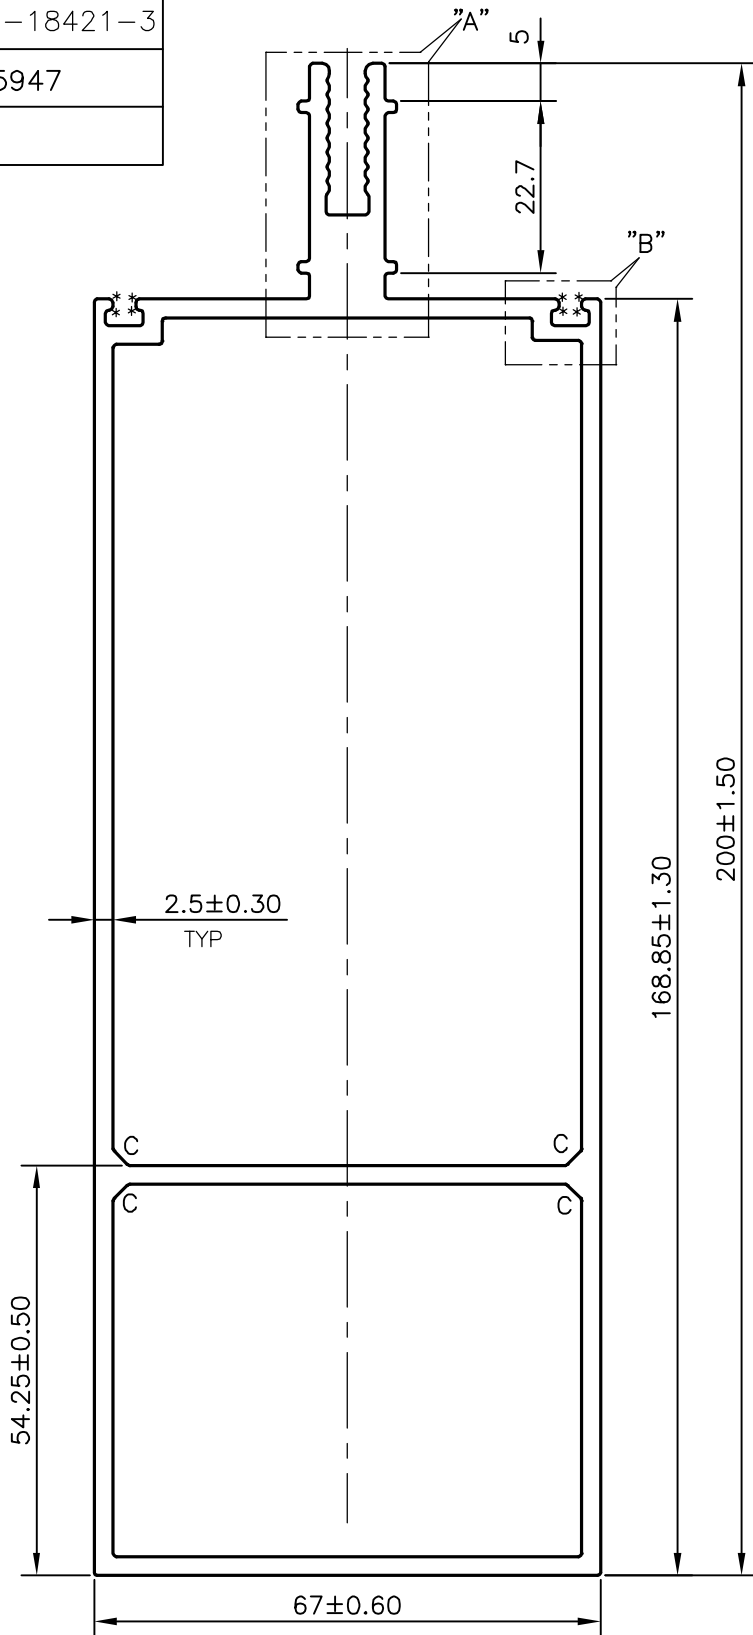

SYMBOL OF QUALITY
 AN ISO 9001 COMPANY

JINDAL ALUMINIUM LTD.
 BANGALORE-560073 (INDIA)

	NAME	DATE
DRAWN	J.P.KAUSHIK	31-07-2018
CHECKED		
APPROVED	B.NATARAJA	07-08-2018
SCALE		1:1
AREA	mm ²	1549.107
PERIMETER	mm.	604.349
WEIGHT	kg/m	4.183
DRAWING No.	SECTION No.	
P-18421-3	-	
S5947	S5947	

1. ALL DIMENSIONS ARE IN mm.
2. ROUND OFF ALL SHARP CORNERS WITH 0.40 mm.
3. TOLERANCES WILL BE AS PER IS:6477-1983 UNLESS OTHERWISE SPECIFIED

PARTY'S NAME	PARMESH CONSTRUCTION COMPANY LTD., NOIDA
PARTY'S DRAWING No.	AS PER DRAWING-17153
ALLOY & TEMPER	6063 T6
DESCRIPTION	CURTAIN WALL SECTION-TRANSOME