

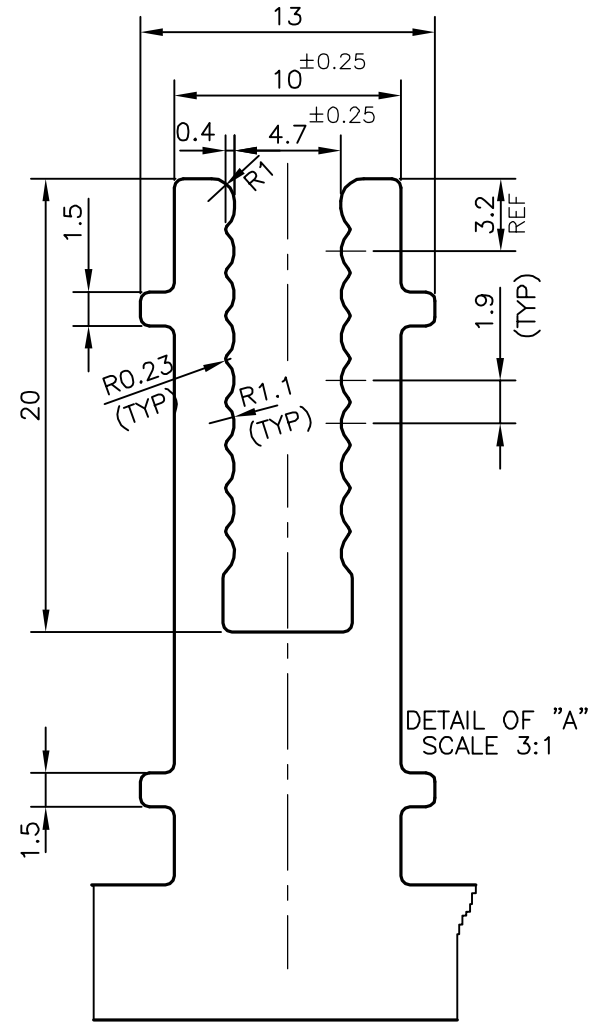


P-18422-3

S5948

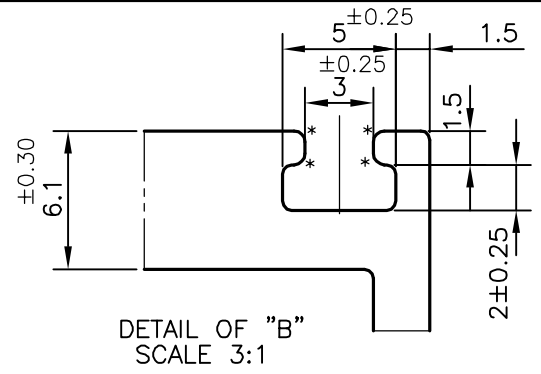

C = CHAMFER 2x45° (4 PLACES)  
 \* = 0.5 RADIUS (8 PLACES)

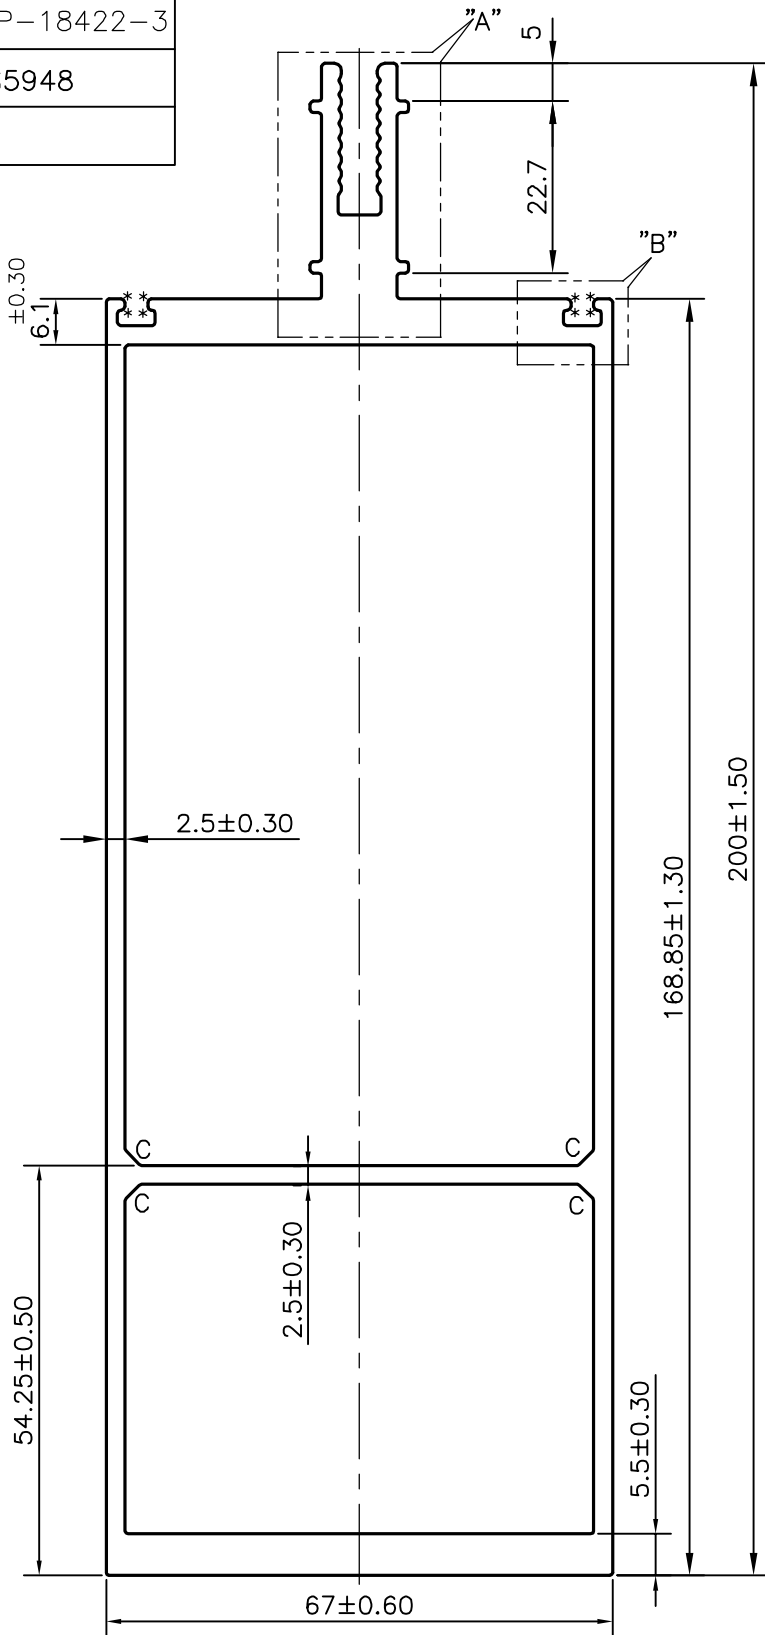

SYMBOL OF QUALITY  
 AN ISO 9001 COMPANY

**JINDAL ALUMINIUM LTD.**  
 BANGALORE-560073 (INDIA)

	NAME	DATE
DRAWN	J.P.KAUSHIK	31-07-2018
CHECKED		
APPROVED	B.NATARAJA	07-08-2018
SCALE		1:1
AREA	mm <sup>2</sup>	1916.057
PERIMETER	mm.	604.349
WEIGHT	kg/m	5.173
DRAWING No.	SECTION No.	
P-18422-3	-	
S5948	S5948	

1. ALL DIMENSIONS ARE IN mm.
2. ROUND OFF ALL SHARP CORNERS WITH 0.40 mm.
3. TOLERANCES WILL BE AS PER IS:6477-1983 UNLESS OTHERWISE SPECIFIED

PARTY'S NAME	PARMESH CONSTRUCTION COMPANY LTD., NOIDA
PARTY'S DRAWING No.	AS PER DRAWING-17154
ALLOY & TEMPER	6063 T6
DESCRIPTION	CURTAIN WALL SECTION-MULLION