
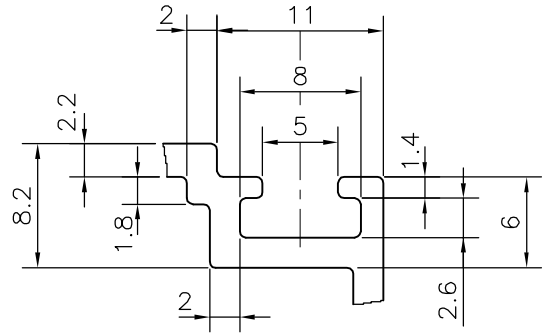


P-19797-2

S6413

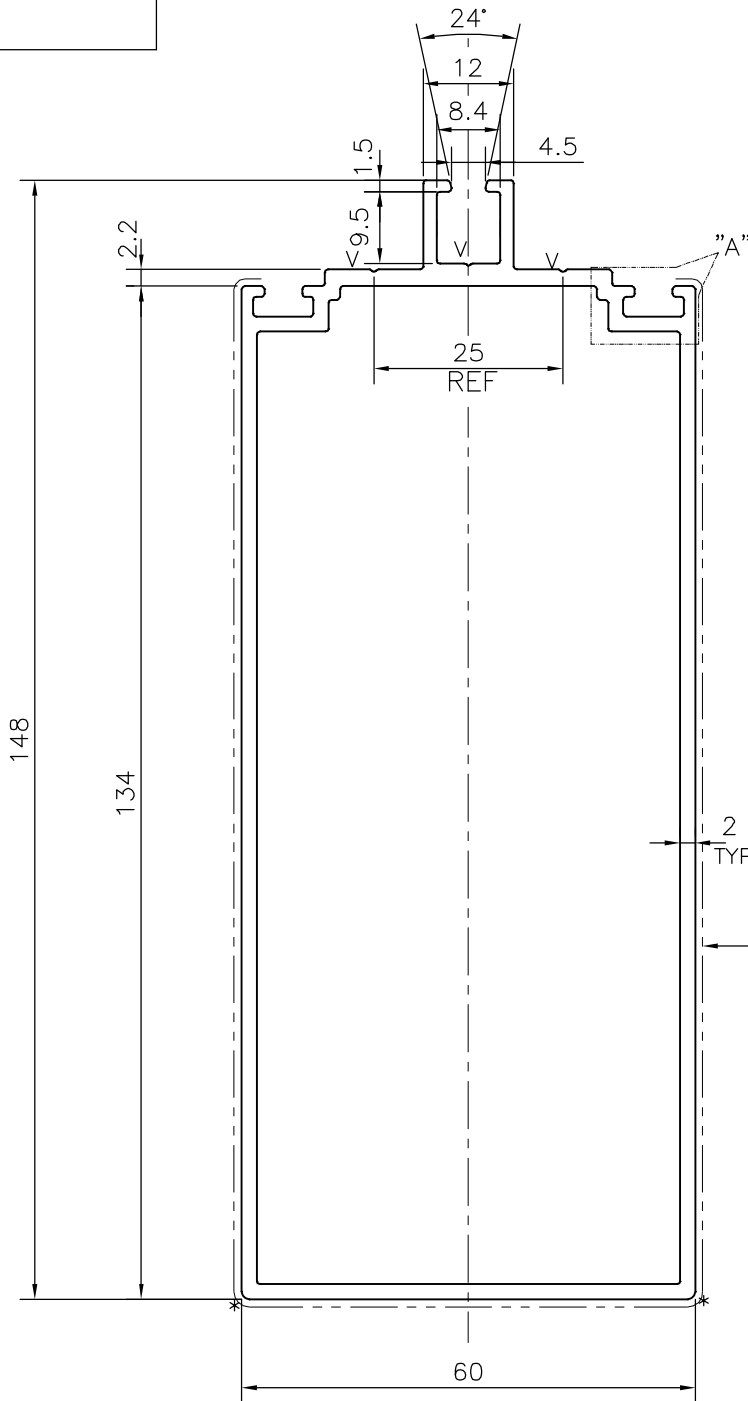

DETAIL OF "A"
SCALE 2:1

V= V GROOVE 0.3x90° (3 PLACES)
* = 1.0 RADIUS (2 PLACES)



SYMBOL OF QUALITY
AN ISO 9001 COMPANY

JINDAL ALUMINIUM LTD.
BANGALORE-560073 (INDIA)

	NAME	DATE
DRAWN	J.P.KAUSHIK	01-08-2019
CHECKED		
APPROVED	B.NATARAJA	07-08-2019
SCALE		1:1
AREA	mm ²	849.376
PERIMETER	mm.	467.403
WEIGHT	kg/m	2.293
DRAWING No.	SECTION No.	
P-19797-2	-	
S6413	S6413	

1. ALL DIMENSIONS ARE IN mm.
2. ROUND OFF ALL SHARP CORNERS WITH 0.40 mm.
3. TOLERANCES WILL BE AS PER IS:6477-1983 , UNLESS OTHERWISE SPECIFIED

PARTY'S NAME	CITY CORPORATION LTD., PUNE
PARTY'S DRAWING No.	AS PER DRAWING
ALLOY & TEMPER	6063 T6
DESCRIPTION	CURTAIN WALL SECTION