
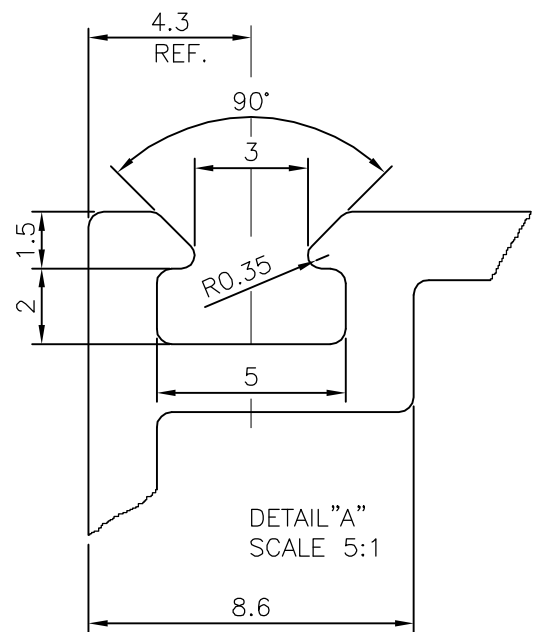
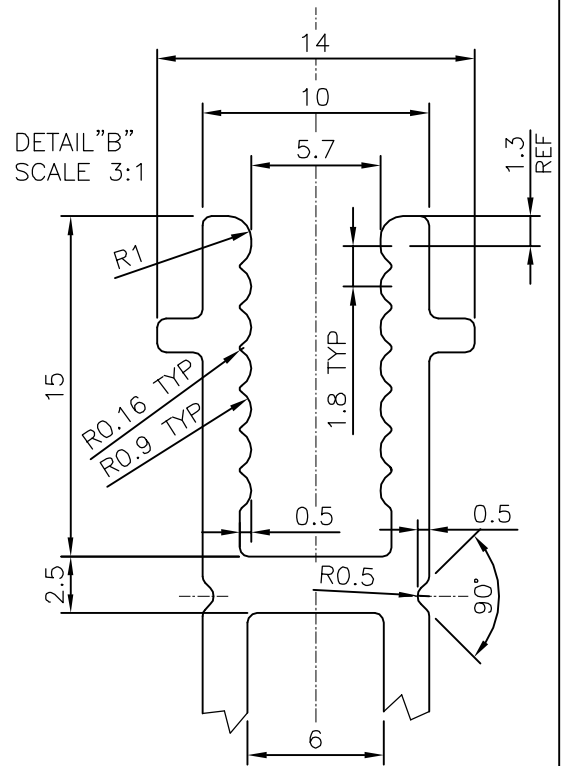


P-19951

S6457

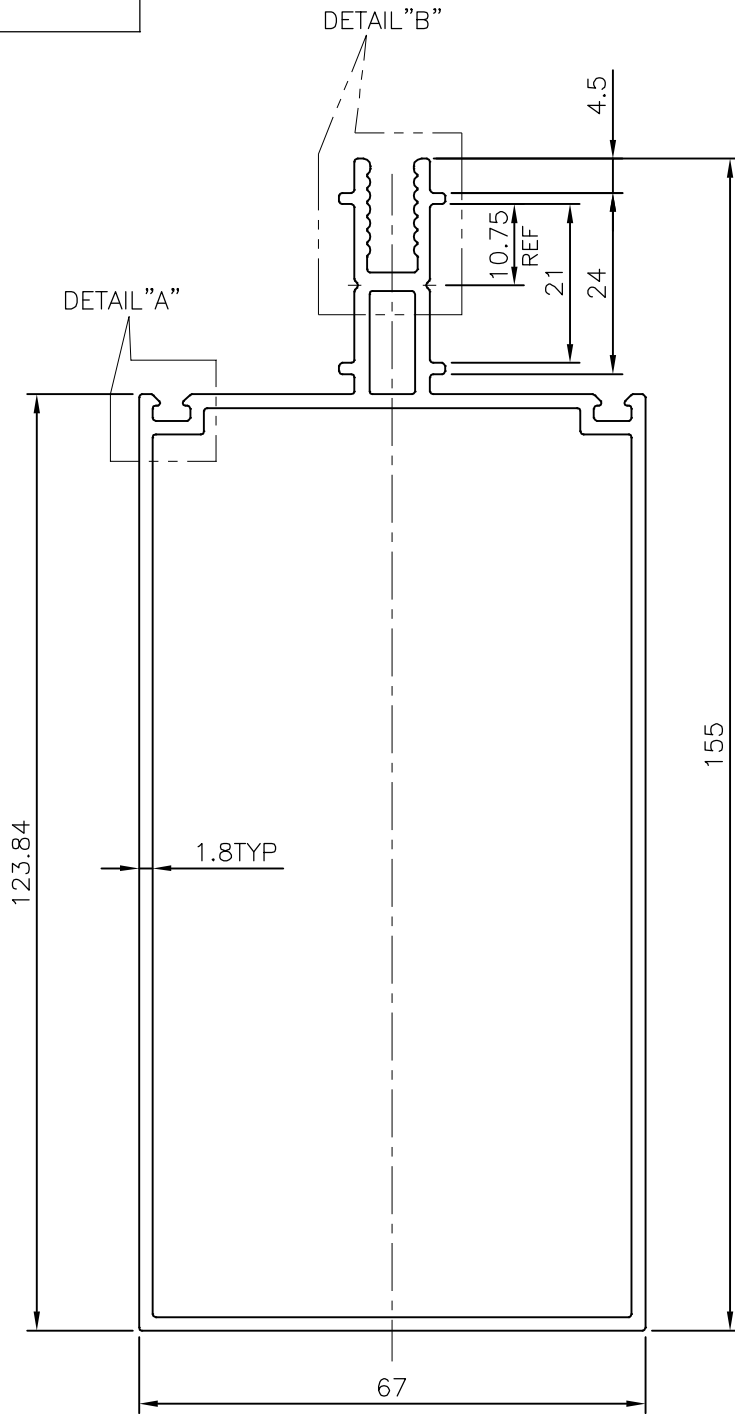

SYMBOL OF QUALITY
AN ISO 9002 COMPANY

JINDAL ALUMINIUM LTD.
BANGALORE-560073 (INDIA)

	NAME	DATE
DRAWN	J.P.KAUSHIK	03-08-2019
CHECKED		
APPROVED	B.NATARAJA	20-08-2019
SCALE		1:1
AREA	mm ²	839.633
PERIMETER	mm.	508.444
WEIGHT	kg/m	2.267
DRAWING No.	SECTION No.	
P-19951	-	
S6457	S6457	

1. ALL DIMENSIONS ARE IN mm.
2. ROUND OFF ALL SHARP CORNERS WITH 0.40 mm.
3. TOLERANCES WILL BE AS PER IS:6477-1983 UNLESS OTHERWISE SPECIFIED

PARTY'S NAME	AHLUWALIA CONSTRUCTION GROUP., GURGAON
PARTY'S DRAWING No.	AS PER DRAWING
ALLOY & TEMPER	6063 T6
DESCRIPTION	CURTAIN WALL SECTION-MULLION