



P-20800

S6740

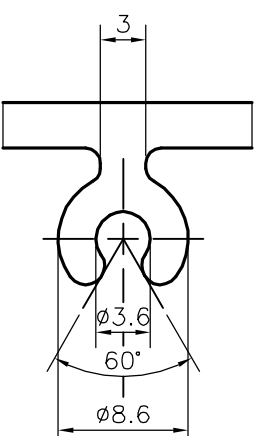

SCALE: - 2:1
DETAIL OF "A"

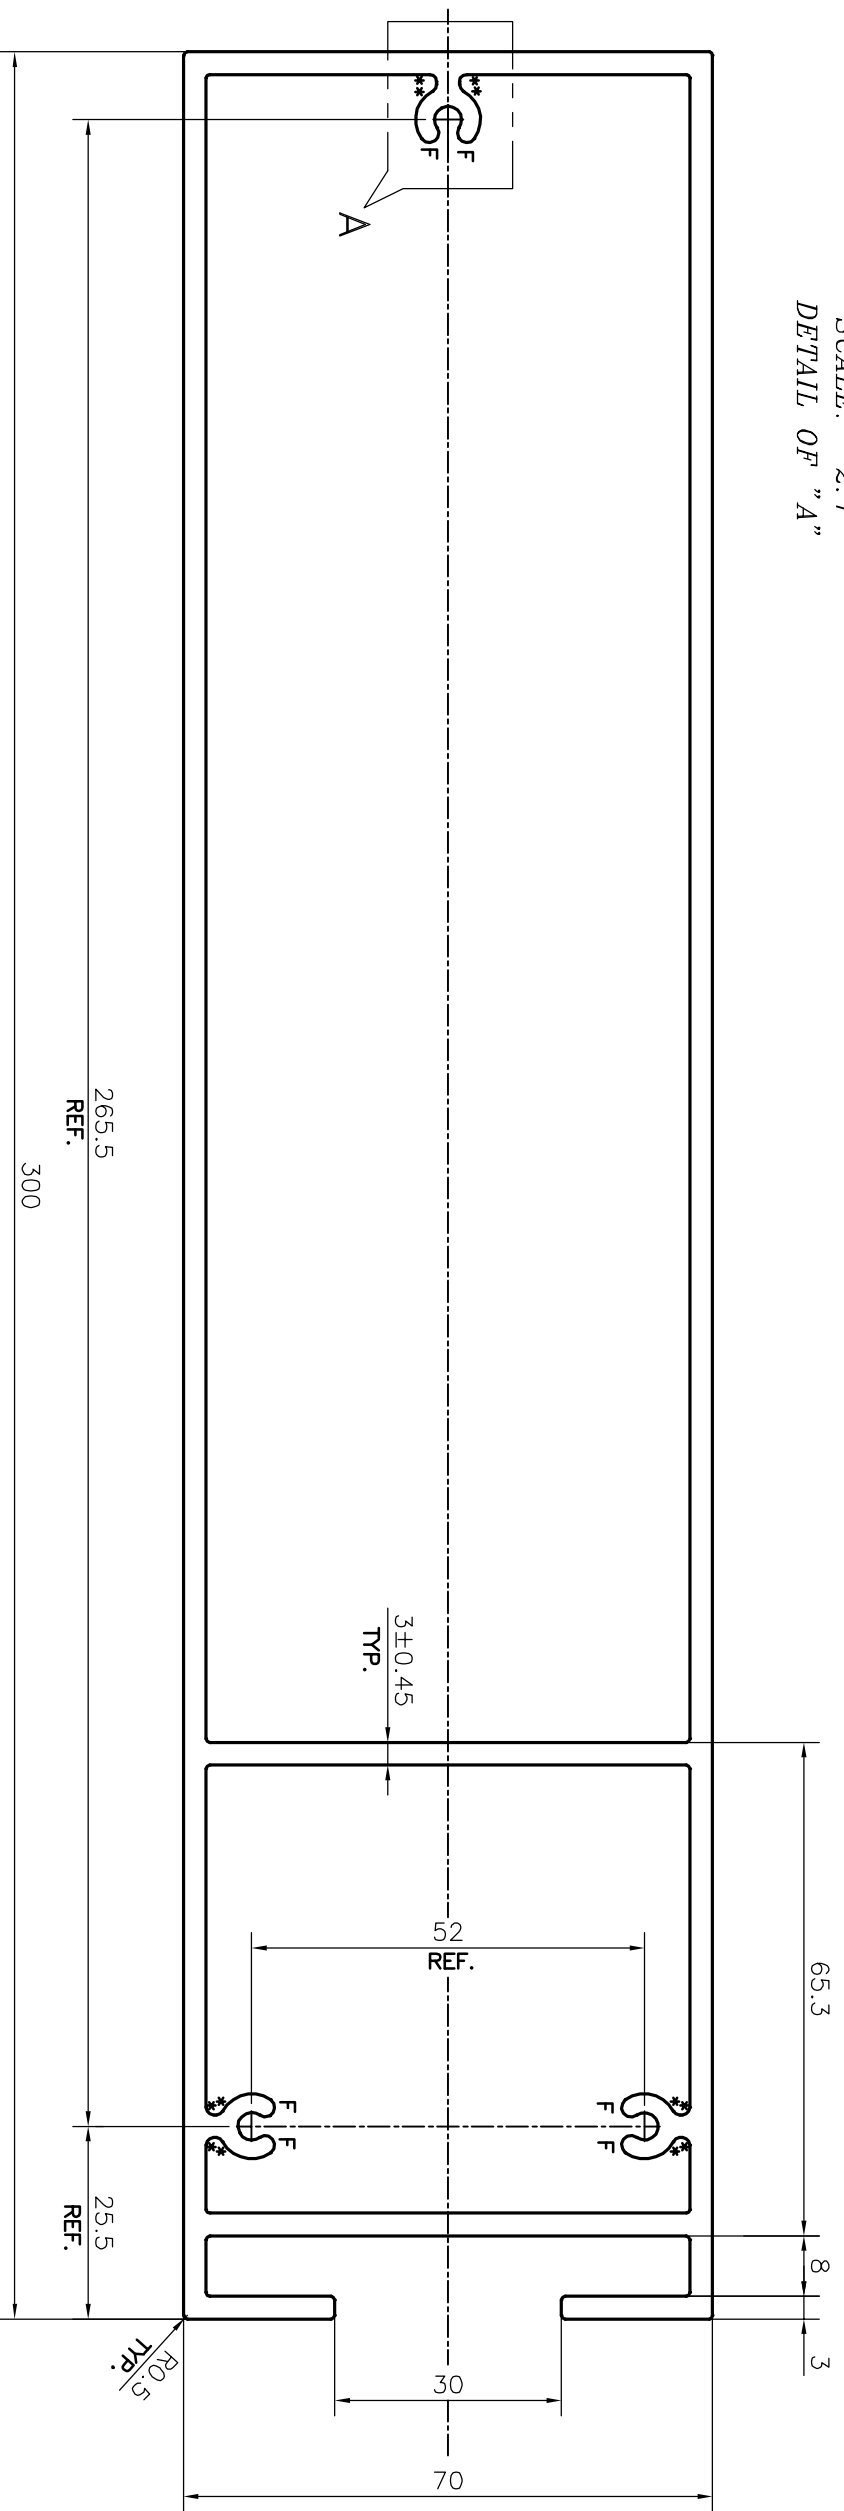

SCALE: - 1:1

F = FULL RADIUS (6 PLACES)
* = R1mm RADIUS (12 PLACES)

TOLERANCES ON OVERALL DIMENSIONS OF HOLLOW SECTIONS

UPTO 20.0mm - ±0.30	UPTO 80.0mm - ±0.70	UPTO 180.0mm - ±1.27
UPTO 30.0mm - ±0.38	UPTO 100.0mm - ±0.80	UPTO 200.0mm - ±1.40
UPTO 40.0mm - ±0.45	UPTO 120.0mm - ±0.90	UPTO 225.0mm - ±1.52
UPTO 50.0mm - ±0.52	UPTO 140.0mm - ±1.00	
UPTO 60.0mm - ±0.60	UPTO 160.0mm - ±1.14	

<p>SYMBOL OF QUALITY AN ISO 9001 COMPANY</p>	<p>JINDAL ALUMINIUM LTD. BANGALORE-560073 (INDIA)</p>	DRAWN	NAME	DATE
		CHECKED	DARPAN	21-02-2020
<p>1. ALL DIMENSIONS ARE IN mm. 2. ROUND OFF ALL SHARP CORNERS WITH 0.40 mm. 3. TOLERANCES WILL BE AS PER IS:6477-1983 UNLESS OTHERWISE SPECIFIED</p>		APPROVED	B.NATARAJA	24-02-2020
<p>PARTY'S NAME HARDWARE SYNDICATE, BANGALORE</p>		SCALE	1:1	
<p>PARTY'S DRAWING No. AS PER AUTOCAD DRAWING</p>		AREA mm ²	2611.186	
<p>ALLOY & TEMPER 6063 T6</p>		PERIMETER mm.	827.425	
<p>DESCRIPTION CURTAIN WALL SECTION</p>		WEIGHT kg/m	7.050	
		DRAWING No.	SECTION No.	
		P-20800	-	
		S6740	S6740	