

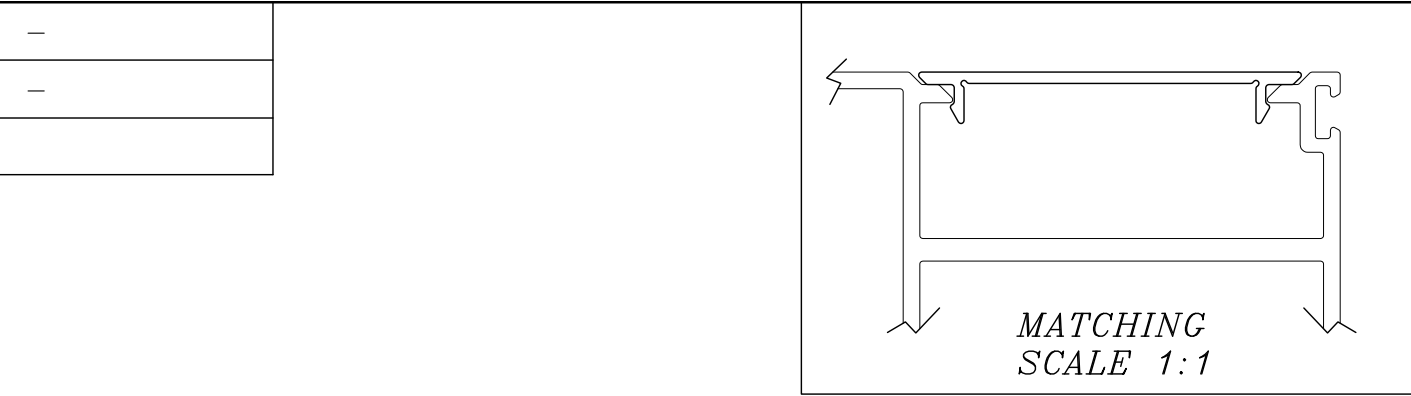


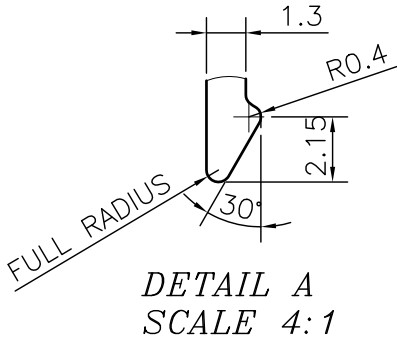

WE MODIFIED SECTION ACCORDING TO THE FITMENT
PLEASE CHECK ALL DIMENSIONS PROPERLY & CONFIRM

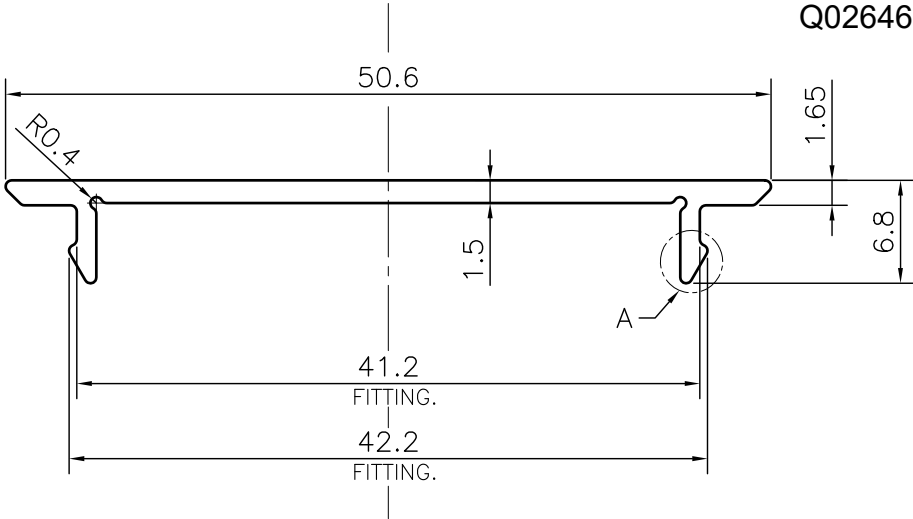

1. STRAIGHTNESS= 1.7mm/M
2. TWIST= 1.7mm/M
3. ANGULARITY= $\pm 2^\circ$
4. FLATNESS= 0.007xWIDTH

XXXXXX

UNCONTROLLED COPY

1) THE WELDING LINE IN THE EXPOSED SURFACE OF PROFILE IS UNAVOIDABLE. 2) PLEASE SPECIFY IMPORTANT SIZES.
3) PLEASE SPECIFY IF THIS PROFILE MATCHES WITH OTHER PROFILES. 4) PLEASE SPECIFY EXPOSED SURFACE. OTHER
WISE CONSIDERED AS NO EXPOSED SURFACE. 5) FINISH :- ☐ MILL FINISH / ☐ ANODIZING / ☐ POWDER COATING

 SYMBOL OF QUALITY AN ISO 9001 COMPANY		JINDAL ALUMINIUM LTD. BHIWADI-301019 (INDIA)		DRAWN	NAME	DATE		
				CHECKED	ASHUTOSH	26-10-2024		
				APPROVED				
1. ALL DIMENSIONS ARE IN mm. 2. ROUND OFF ALL SHARP CORNERS WITH 0.40 mm. 3. TOLERANCES WILL BE AS PER BS:EN-755-9 , UNLESS OTHERWISE SPECIFIED				SCALE		2:1		
				AREA mm ²		89.121		
				PERIMETER mm.		124.47		
				WEIGHT kg/m		0.241		
PARTY'S NAME		SHANKAR FENESTRATIONS AND GLASSES INDIA PVT. LTD.		DRAWING No.		SECTION No.		
PARTY'S DRAWING No.		AS PER CAD & PROPOSAL DRAWING		-		-		
ALLOY & TEMPER		6063 T6	PRODUCT CODE:-055		-		-	
			HSN CODE:- 76042990					
DESCRIPTION		CURTAIN WALL SECTION						