


P-6263-1

S1724

29154

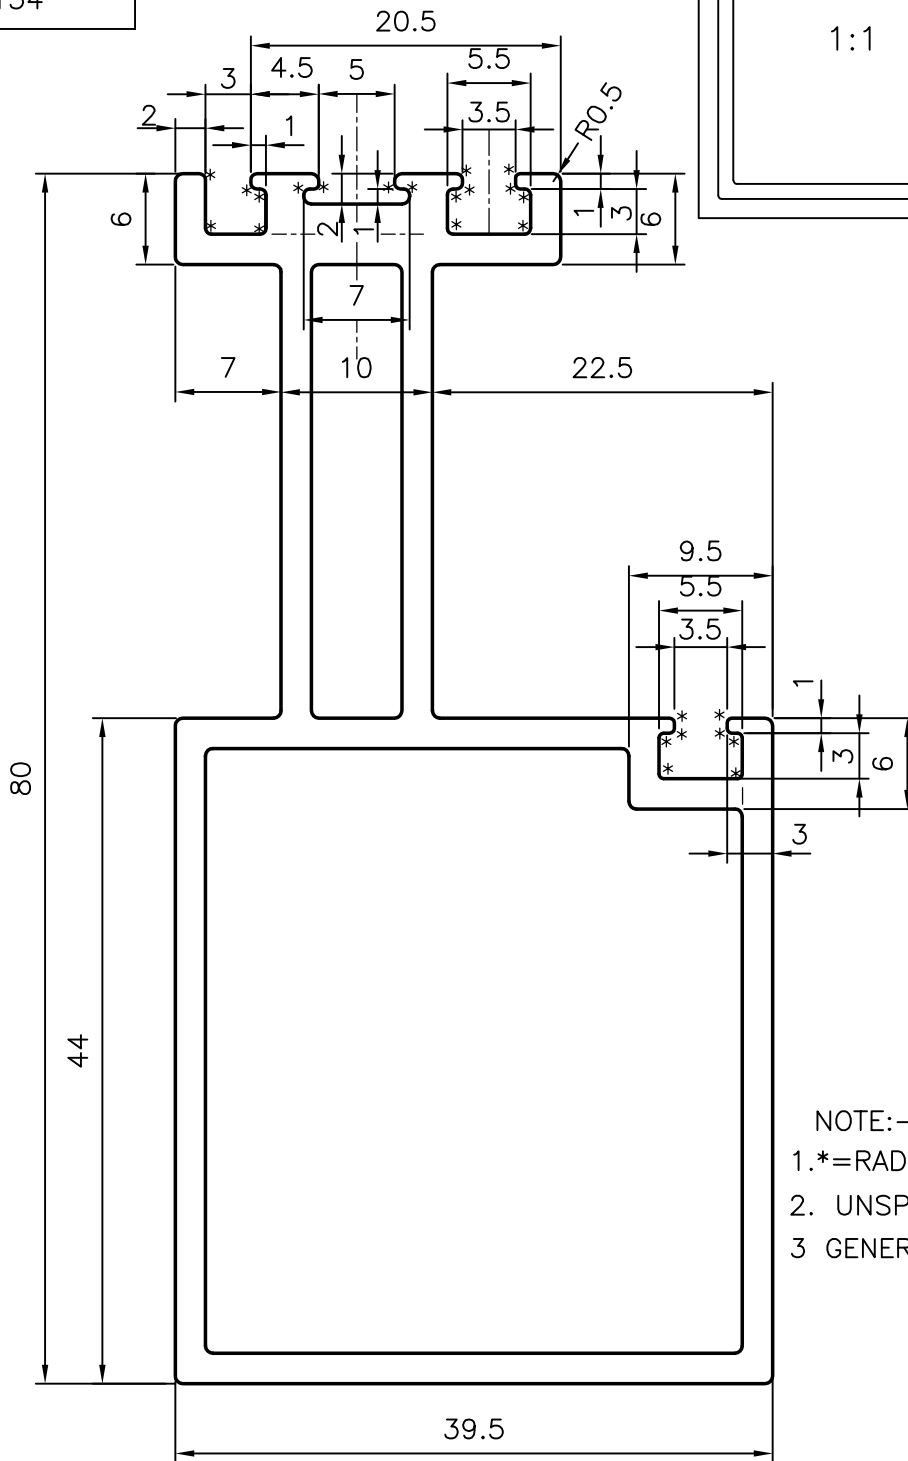

NOTE:-  
 1.\*=RADIUS 0.4mm(25-PLCS)  
 2. UNSPECIFIED RADIUS :- 0.5mm.  
 3 GENERAL WALL THICKNESS 2.0 (TYP)



SYMBOL OF QUALITY  
AN ISO 9001 COMPANY

**JINDAL ALUMINIUM LTD.**  
 BANGALORE-560073 (INDIA)

	NAME	DATE
DRAWN	J.P.KAUSHIK	16-03-2006
CHECKED		
APPROVED		
SCALE		2:1
AREA mm <sup>2</sup>		554.285
PERIMETER mm.		309.503
WEIGHT kg/m		1.497
DRAWING No.	SECTION No.	
P-6263-1	-	
S1724	S1724	
29154	29154	

1. ALL DIMENSIONS ARE IN mm. 2. ROUND OFF ALL SHARP CORNERS WITH 0.50 mm. 3. TOLERANCES WILL BE AS PER IS:6477-1983 UNLESS OTHERWISE SPECIFIED	
PARTY'S NAME	NEW MERCHANTS INTERNATIONAL (P) LTD.,BANDRA
PARTY'S DRAWING No.	22748-A (REV-C)
ALLOY & TEMPER	HE9 WP
DESCRIPTION	CURITAIN WALL SECTION - HALF TRANSOM