
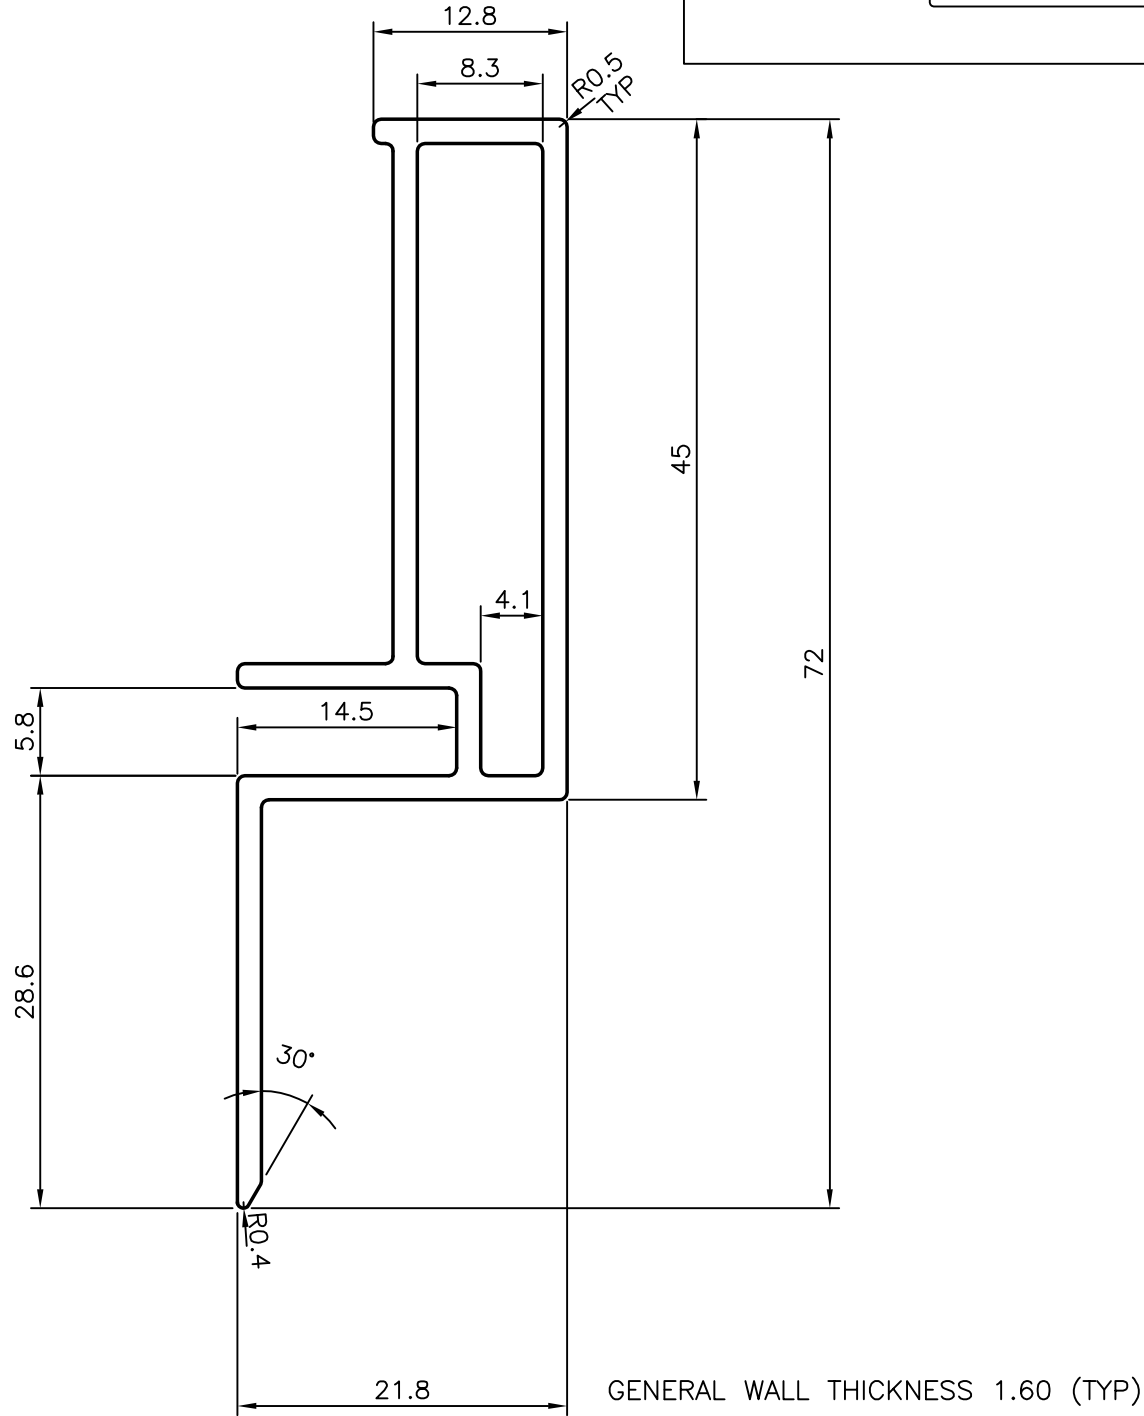


P-6264
S1725
29155

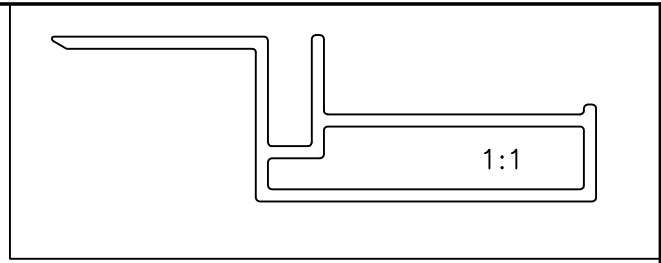

JINDAL ALUMINIUM LTD.
 BANGALORE-560073 (INDIA)

	NAME	DATE
DRAWN	J.P.KAUSHIK	14-03-2006
CHECKED		
APPROVED		
SCALE		2:1
AREA mm ²		254.77
PERIMETER mm.		215.796
WEIGHT kg/m		0.688
DRAWING No.	SECTION No.	
P-6264	-	
S1725	S1725	
29155	29155	

1. ALL DIMENSIONS ARE IN mm. 2. ROUND OFF ALL SHARP CORNERS WITH 0.50 mm. 3. TOLERANCES WILL BE AS PER BS:1474-1987 UNLESS OTHERWISE SPECIFIED	
PARTY'S NAME	NEW MERCHANTS INTERNATIONAL (P)LTD.,BANDRA
PARTY'S DRAWING No.	22750-A (REV-C)
ALLOY & TEMPER	HE9 WP
DESCRIPTION	CURTAIN WALL SECTION SUBFRAME (SASH)