


P-8560-2

29215

KINDLY NOTE: -

DIMENSION 4.4 mm. IS A STRAIGHT LINE. AFTER 4.4 mm. TAPER STARTS.

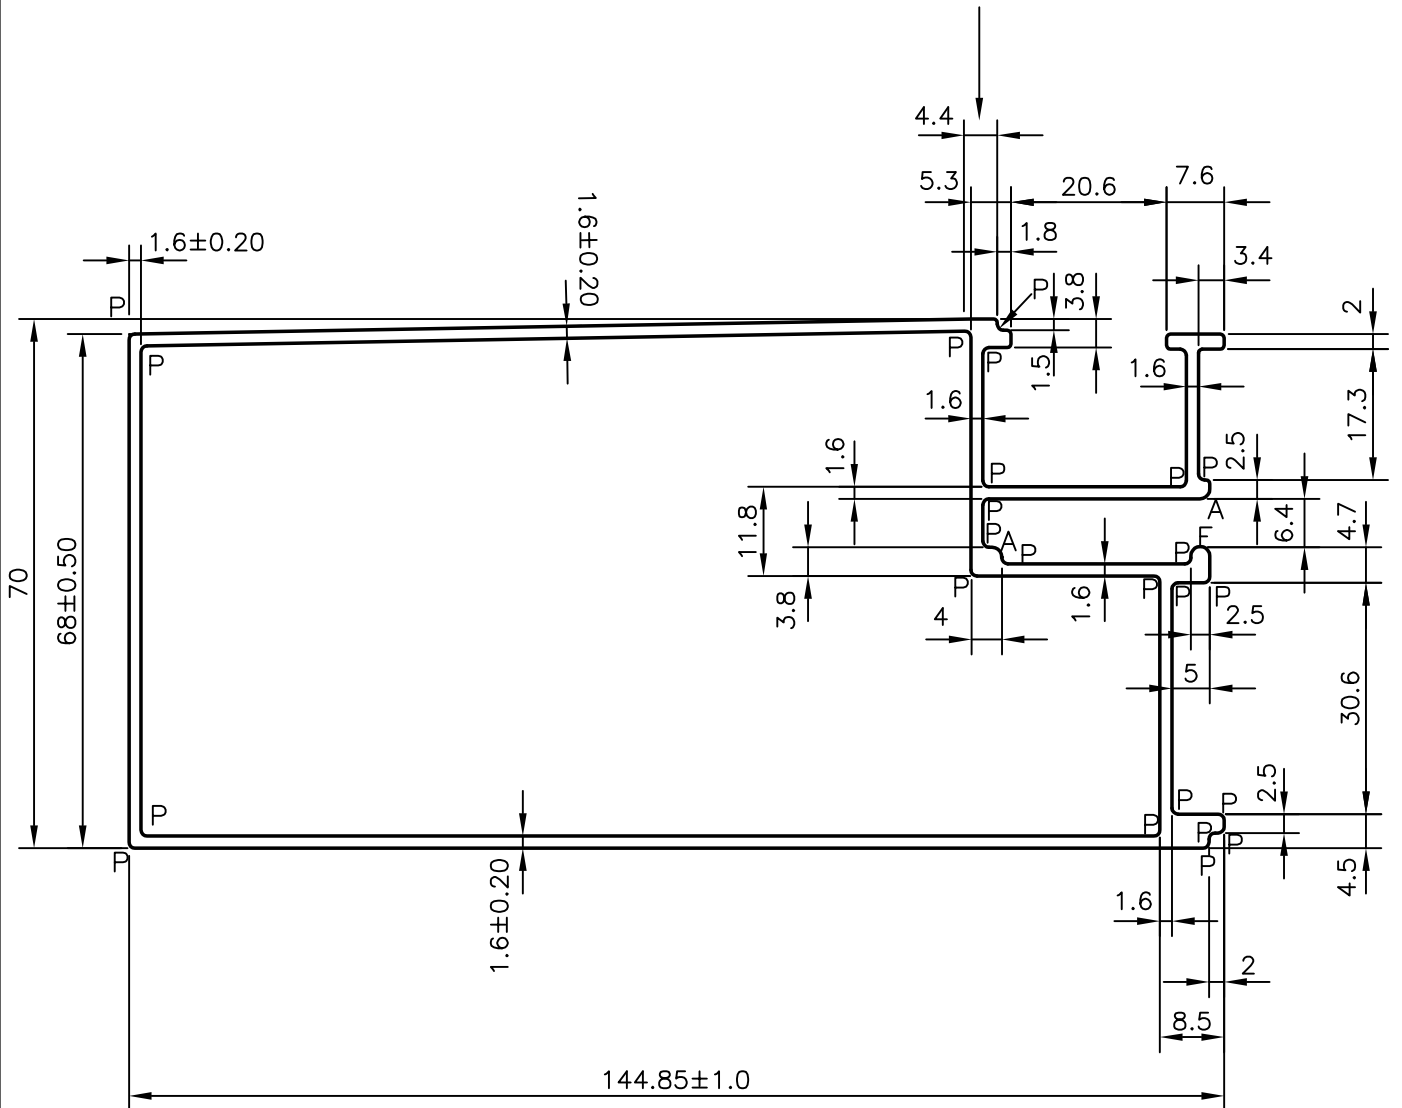

NOTE:-

1. F = FULL RADIUS (1 PLACE)
2. A = 1.30 RADIUS (2 PLACES)
3. P = 0.80 RADIUS (24 PLACES)
4. UNSPECIFIED RADII 0.50 mm.



SYMBOL OF QUALITY
AN ISO 9001 COMPANY

JINDAL ALUMINIUM LTD.
BANGALORE-560073 (INDIA)

	NAME	DATE
DRAWN	ABHARANI	10-09-2008
CHECKED		
APPROVED		

1. ALL DIMENSIONS ARE IN mm.
2. ROUND OFF ALL SHARP CORNERS WITH 0.50 mm.
3. TOLERANCES WILL BE AS PER IS:6477-1983 UNLESS OTHERWISE SPECIFIED

SCALE	1:1
AREA mm ²	807.618
PERIMETER mm.	551.491
WEIGHT kg/m	2.181

PARTY'S NAME	SP FABRICATORS PVT. LTD., THANE
PARTY'S DRAWING No.	AL-450
ALLOY & TEMPER	6063 T6
DESCRIPTION	SPLIT TRANSOM CAP-CURTAIN WALL SECTION

DRAWING No.	SECTION No.
P-8560-2	
29215	29215