


P-8561

29216

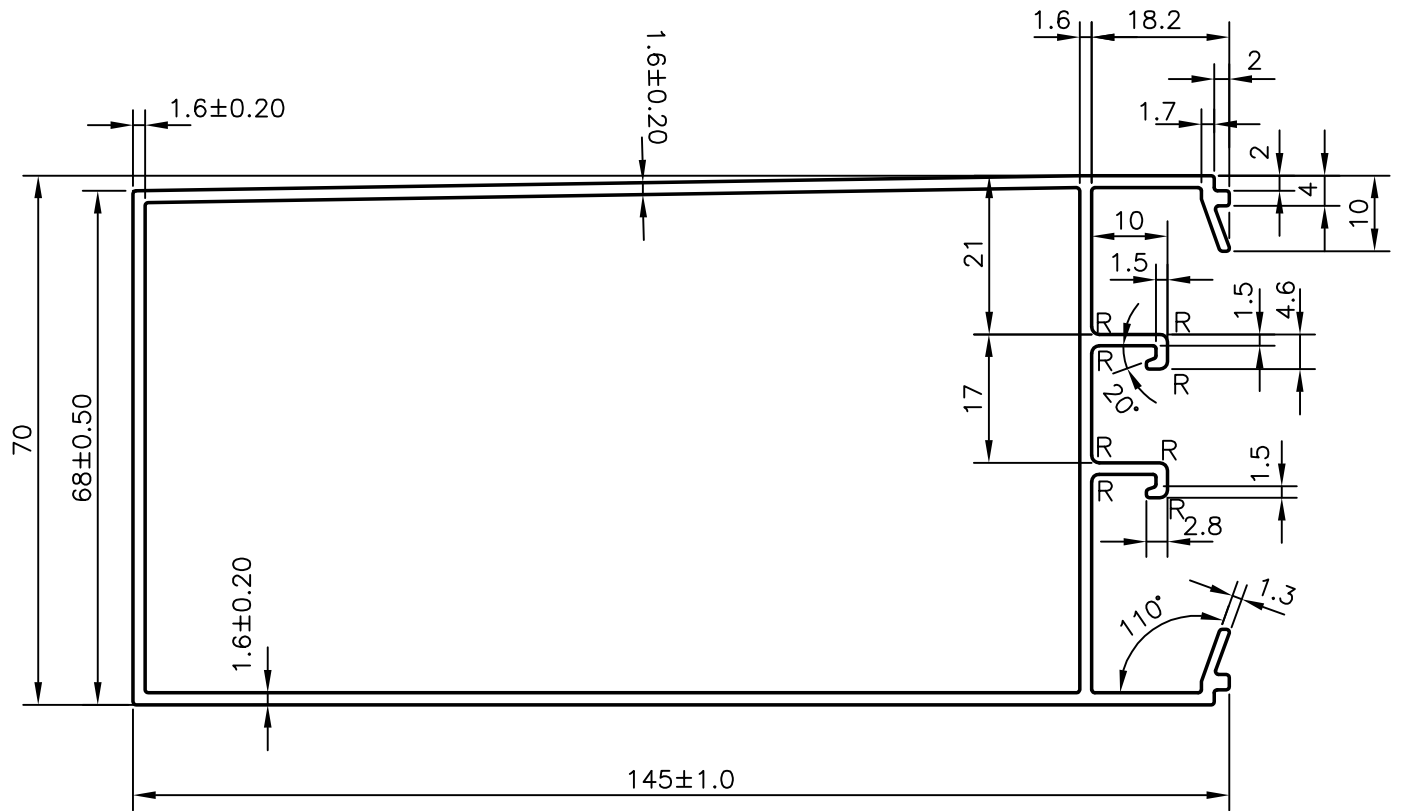

**NOTE:-**

R = RADIUS 1.0 mm (8 PLACES)



SYMBOL OF QUALITY  
AN ISO 9001 COMPANY

**JINDAL ALUMINIUM LTD.**  
BANGALORE-560073 (INDIA)

	NAME	DATE
DRAWN	ABHARANI	09-09-2008
CHECKED		
APPROVED		

1. ALL DIMENSIONS ARE IN mm.
2. ROUND OFF ALL SHARP CORNERS WITH 0.40 mm.
3. TOLERANCES WILL BE AS PER IS:6477-1983 UNLESS OTHERWISE SPECIFIED

SCALE	1:1
AREA mm <sup>2</sup>	743.338
PERIMETER mm.	547.428
WEIGHT kg/m	2.007

PARTY'S NAME	SP FABRICATORS PVT. LTD.,THANE
PARTY'S DRAWING No.	AL-449
ALLOY & TEMPER	6063 T6
DESCRIPTION	MID TRANSOM CAP-CURTAIN WALL SECTION

DRAWING No.	SECTION No.
P-8561	
29216	29216