


P-10160

S2616

35577

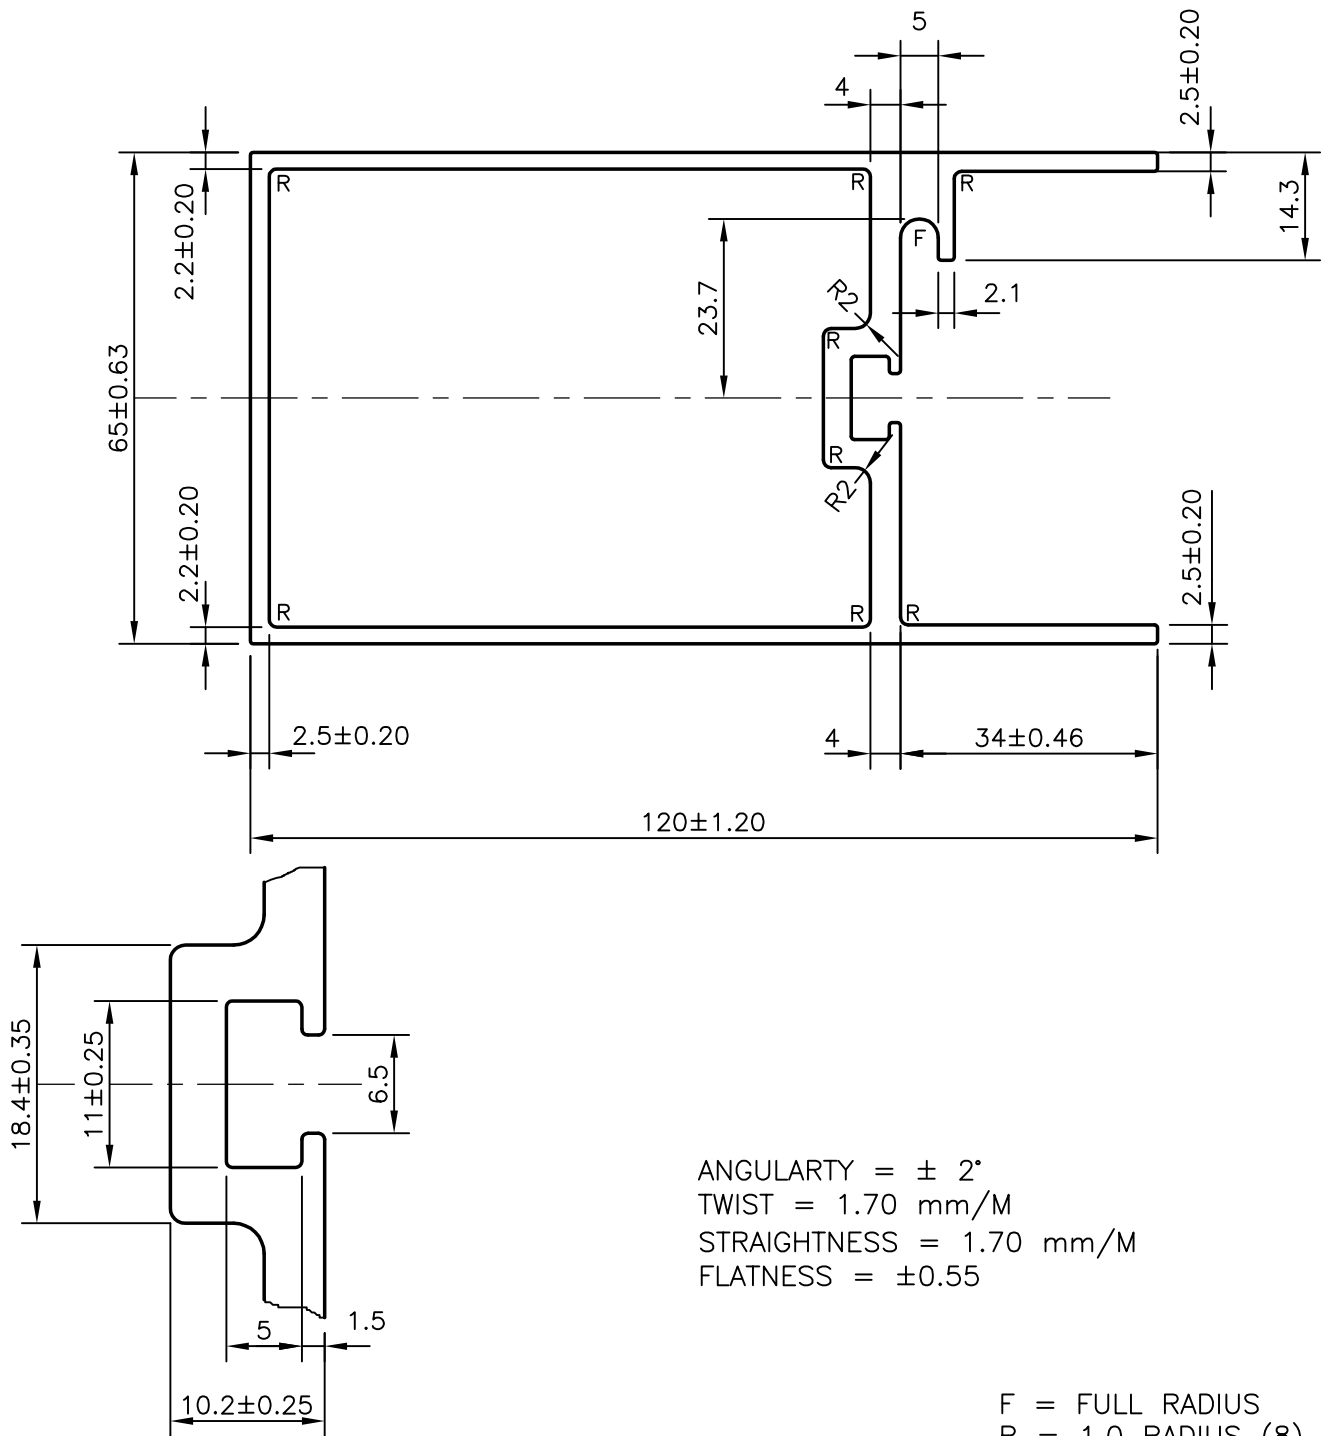

SYMBOL OF QUALITY  
AN ISO 9001 COMPANY

**JINDAL ALUMINIUM LTD.**  
BANGALORE-560073 (INDIA)

	NAME	DATE
DRAWN	J.P.KAUSHIK	04-07-2010
CHECKED		
APPROVED	S.S.GARG	02-08-2010
SCALE		1:1
AREA mm <sup>2</sup>		1052.893
PERIMETER mm.		465.249
WEIGHT kg/m		2.843
DRAWING No.	SECTION No.	
P-10160	-	
S2616	S2616	
35577	35577	

1. ALL DIMENSIONS ARE IN mm.
2. ROUND OFF ALL SHARP CORNERS WITH 0.40 mm.
3. TOLERANCES WILL BE AS PER BS:EN-12020-2 UNLESS OTHERWISE SPECIFIED

PARTY'S NAME	AHLCONS INDIA PVT. LTD., NEW DELHI
PARTY'S DRAWING No.	AS PER DRAWING
ALLOY & TEMPER	6063 T6
DESCRIPTION	CURTAIN WALL SECTION