
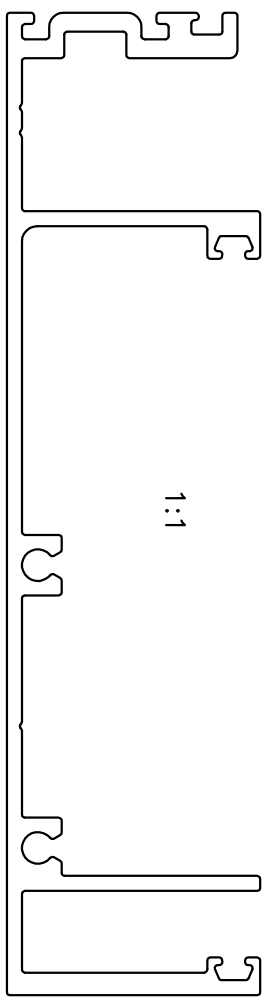
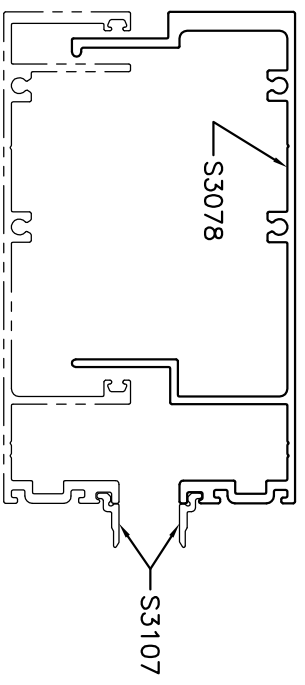



P-11224
S3108
35632

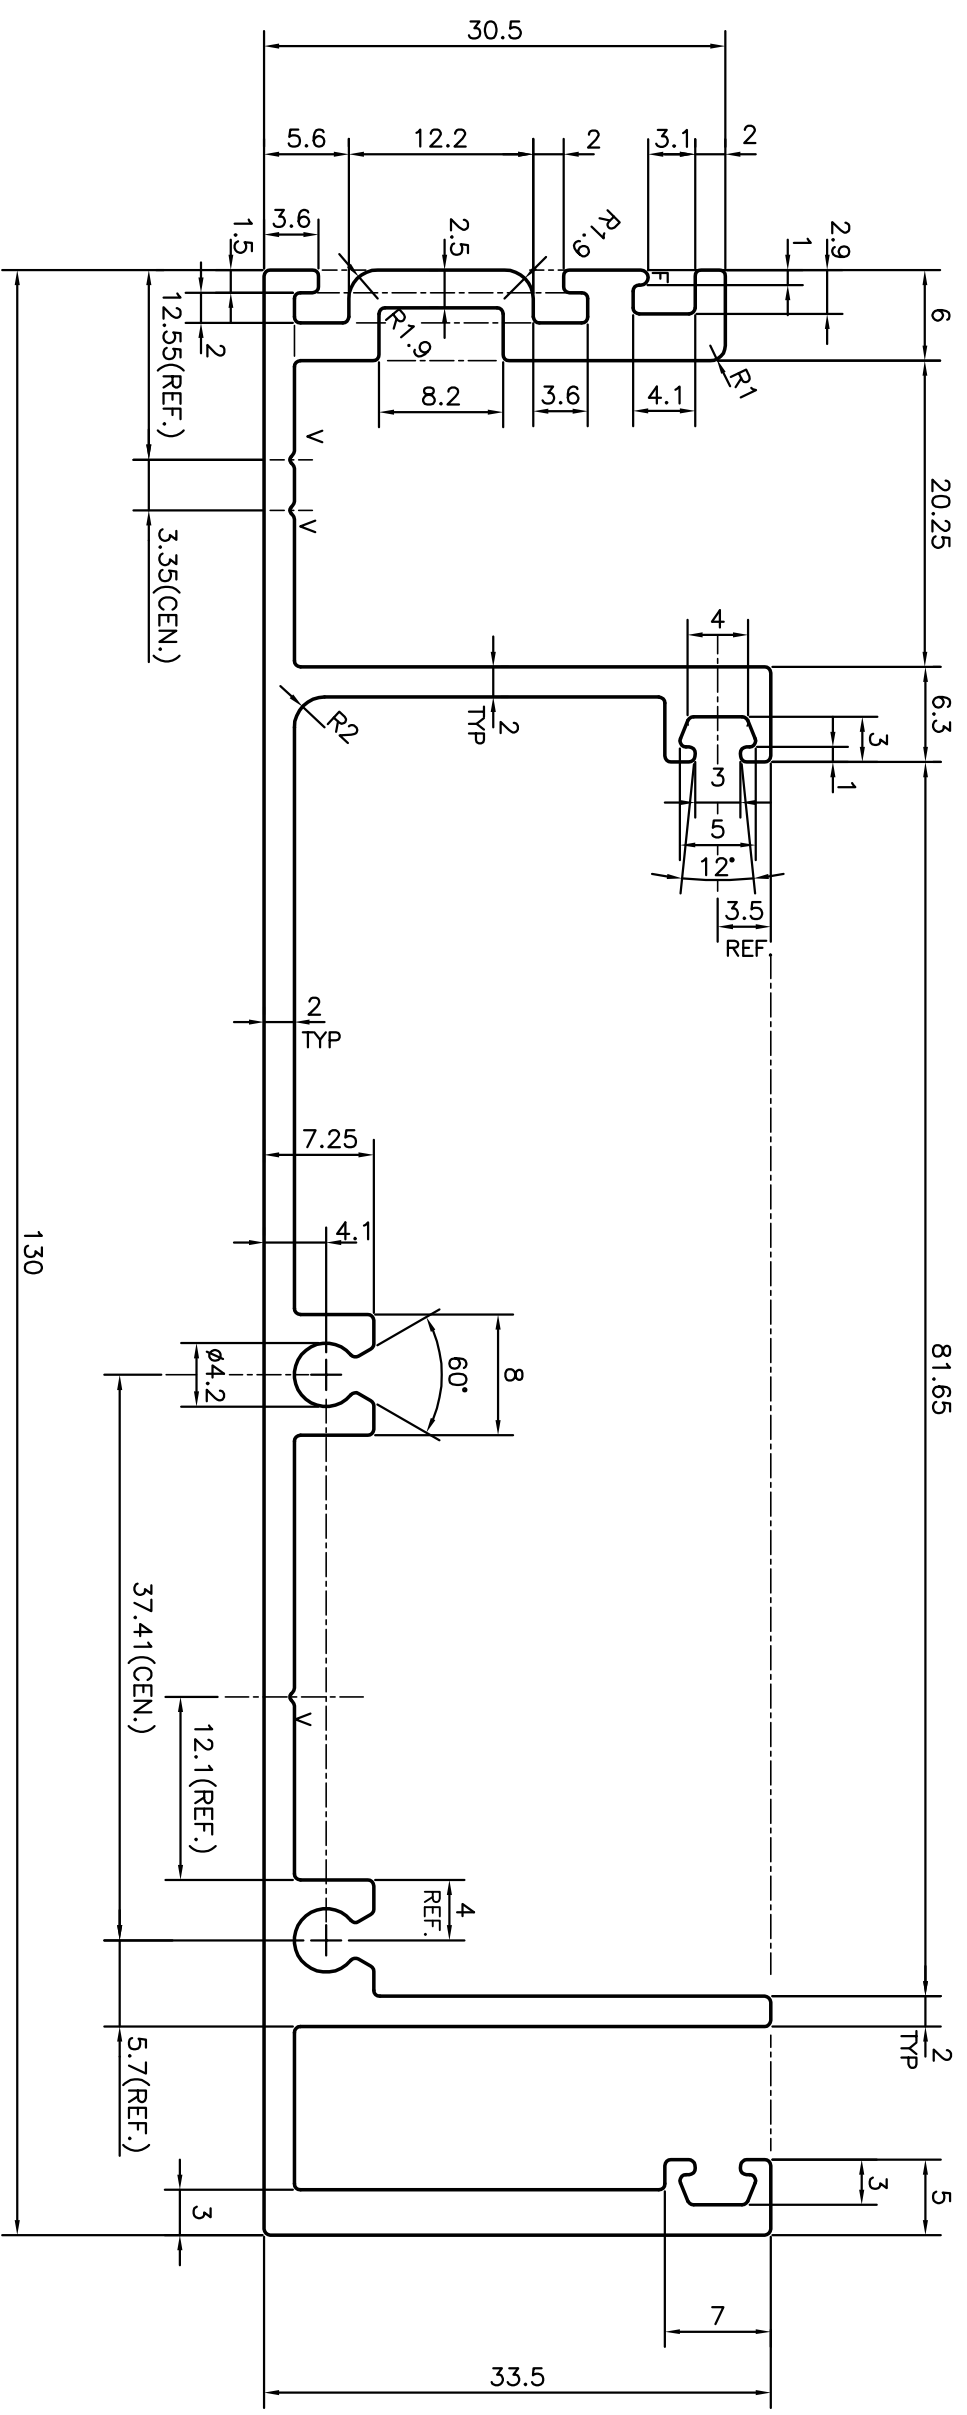

V = V GROOVE 0.30x90° (3 PLACES)
F = FULL RADIUS

 <p>SYMBOL OF QUALITY AN ISO 9001 COMPANY</p>		<p>JINDAL ALUMINIUM LTD. BANGALORE-560073 (INDIA)</p>		DRAWN	J.P. KAUSHIK	DATE	23-09-2011
				CHECKED			
<p>1. ALL DIMENSIONS ARE IN mm. 2. ROUND OFF ALL SHARP CORNERS WITH 0.40 mm. 3. TOLERANCES WILL BE AS PER BS:EN-755-9 UNLESS OTHERWISE SPECIFIED</p>		<p>PARTY'S NAME ALUMINIUM UDYOG, MANDI</p>		APPROVED	S.S. GARG		24-11-2011
				SCALE			2:1
<p>PARTY'S DRAWING No. AS PER 5755</p>		<p>AREA mm² 659.206</p>		<p>PERIMETER mm. 594.009</p>		<p>WEIGHT kg/m 1.780</p>	
<p>ALLOY & TEMPER 63400 WP</p>		<p>DESCRIPTION CURTAIN WALL SECTION</p>		<p>PARTY'S DRAWING No. S3108</p>		<p>SECTION No. S3108</p>	
<p>DESCRIPTION CURTAIN WALL SECTION</p>		