
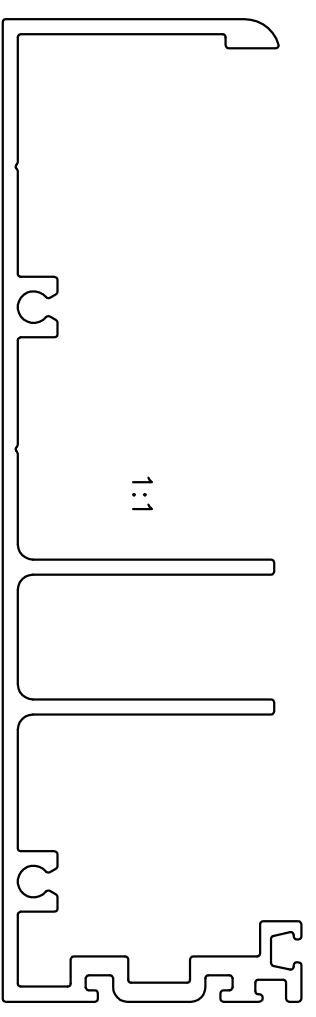
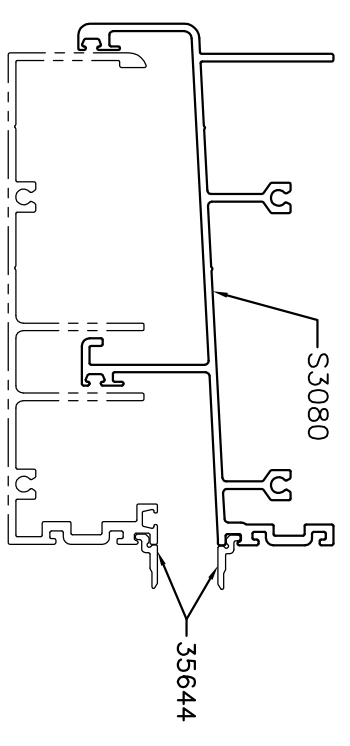


P-11225
S3106
35663

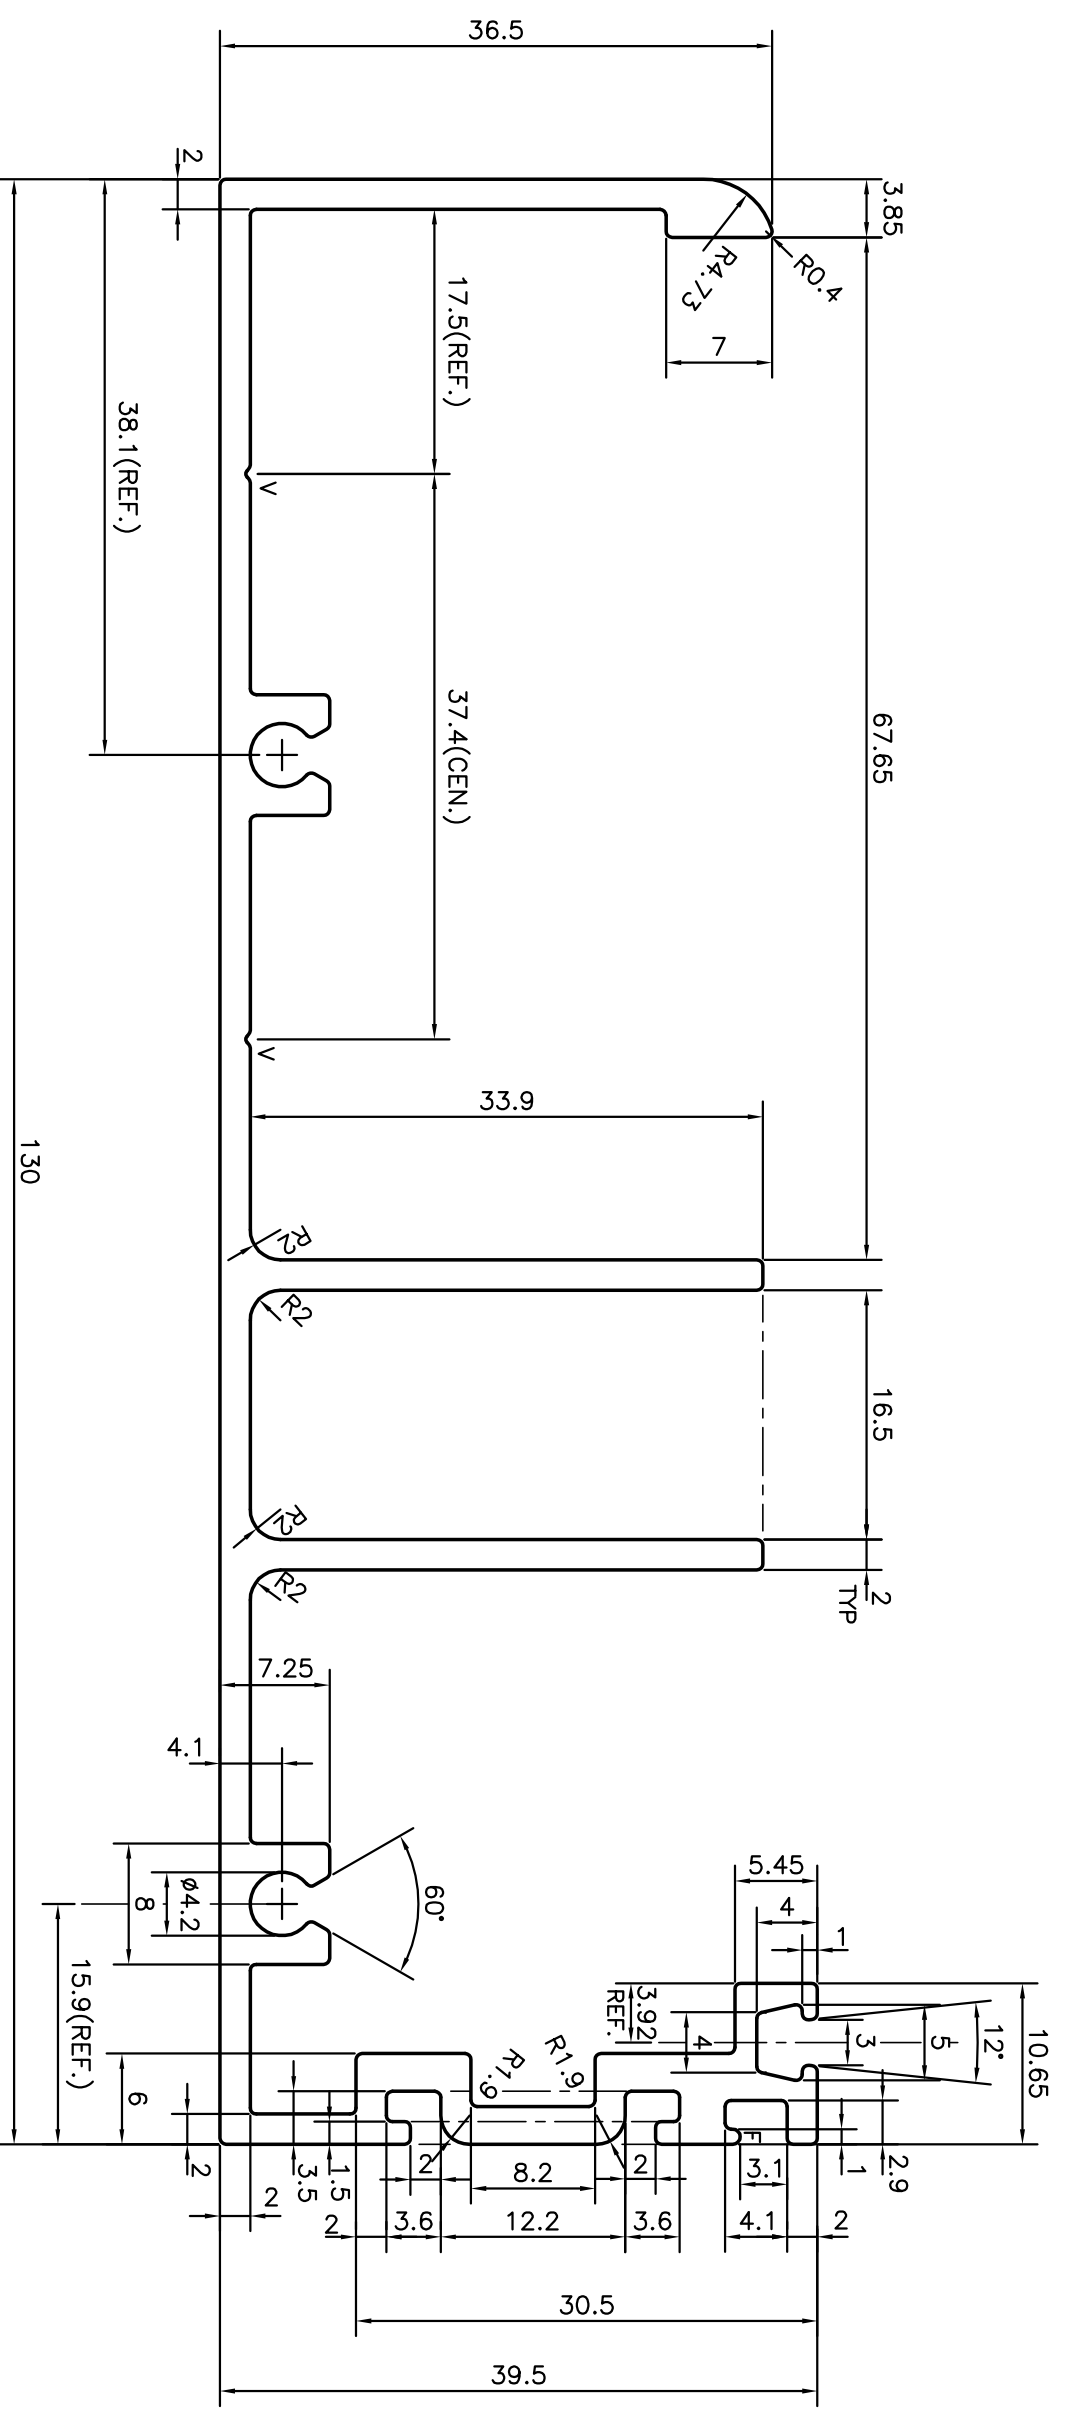

V = V GROOVE 0.30x90° (2 PLACES)

SYMBOL OF QUALITY AN ISO 9001 COMPANY	
JINDAL	
JINDAL ALUMINIUM LTD.	
BANGALORE-560073 (INDIA)	
1. ALL DIMENSIONS ARE IN mm. 2. ROUND OFF ALL SHARP CORNERS WITH 0.40 mm. 3. TOLERANCES WILL BE AS PER BS:EN-755-9 UNLESS OTHERWISE SPECIFIED	
PARTY'S NAME	ALUMINIUM UDYOG, MANDI
PARTY'S DRAWING No.	AS PER 5754
ALLOY & TEMPER	63400 WP
DESCRIPTION	CURTAIN WALL SECTION

DRAWN	J.P. KAUSHIK	DATE	23-09-2011
CHECKED			
APPROVED	S.S. GARG		24-11-2011
SCALE			2:1
AREA	mm ²		669.928
PERIMETER	mm.		636.272
WEIGHT	kg/m		1.809
DRAWING No.		SECTION No.	
P-11225		-	
S3106		S3106	
35663		35663	