
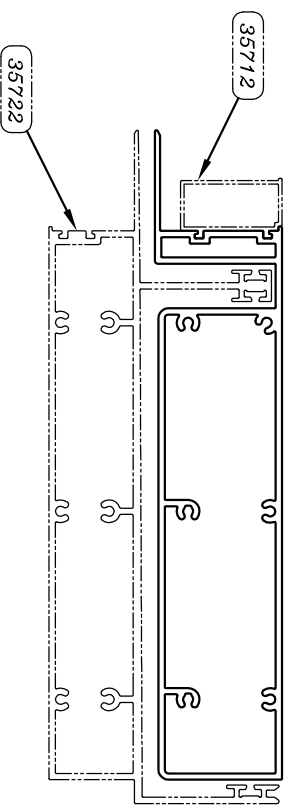
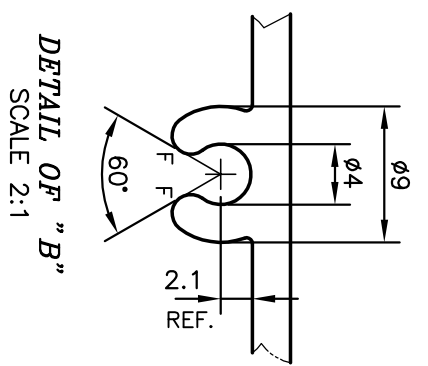
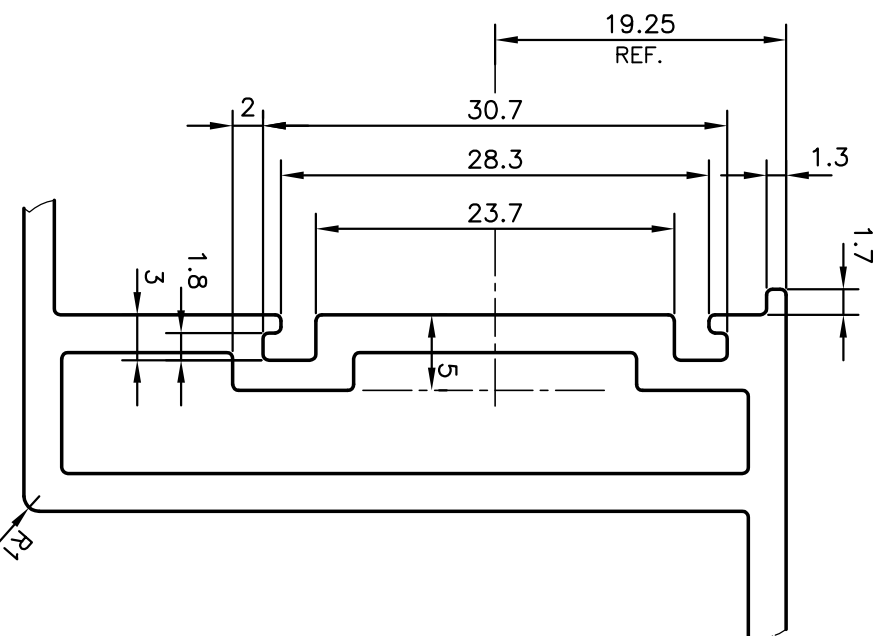


P-11864-1  
S3411  
35726

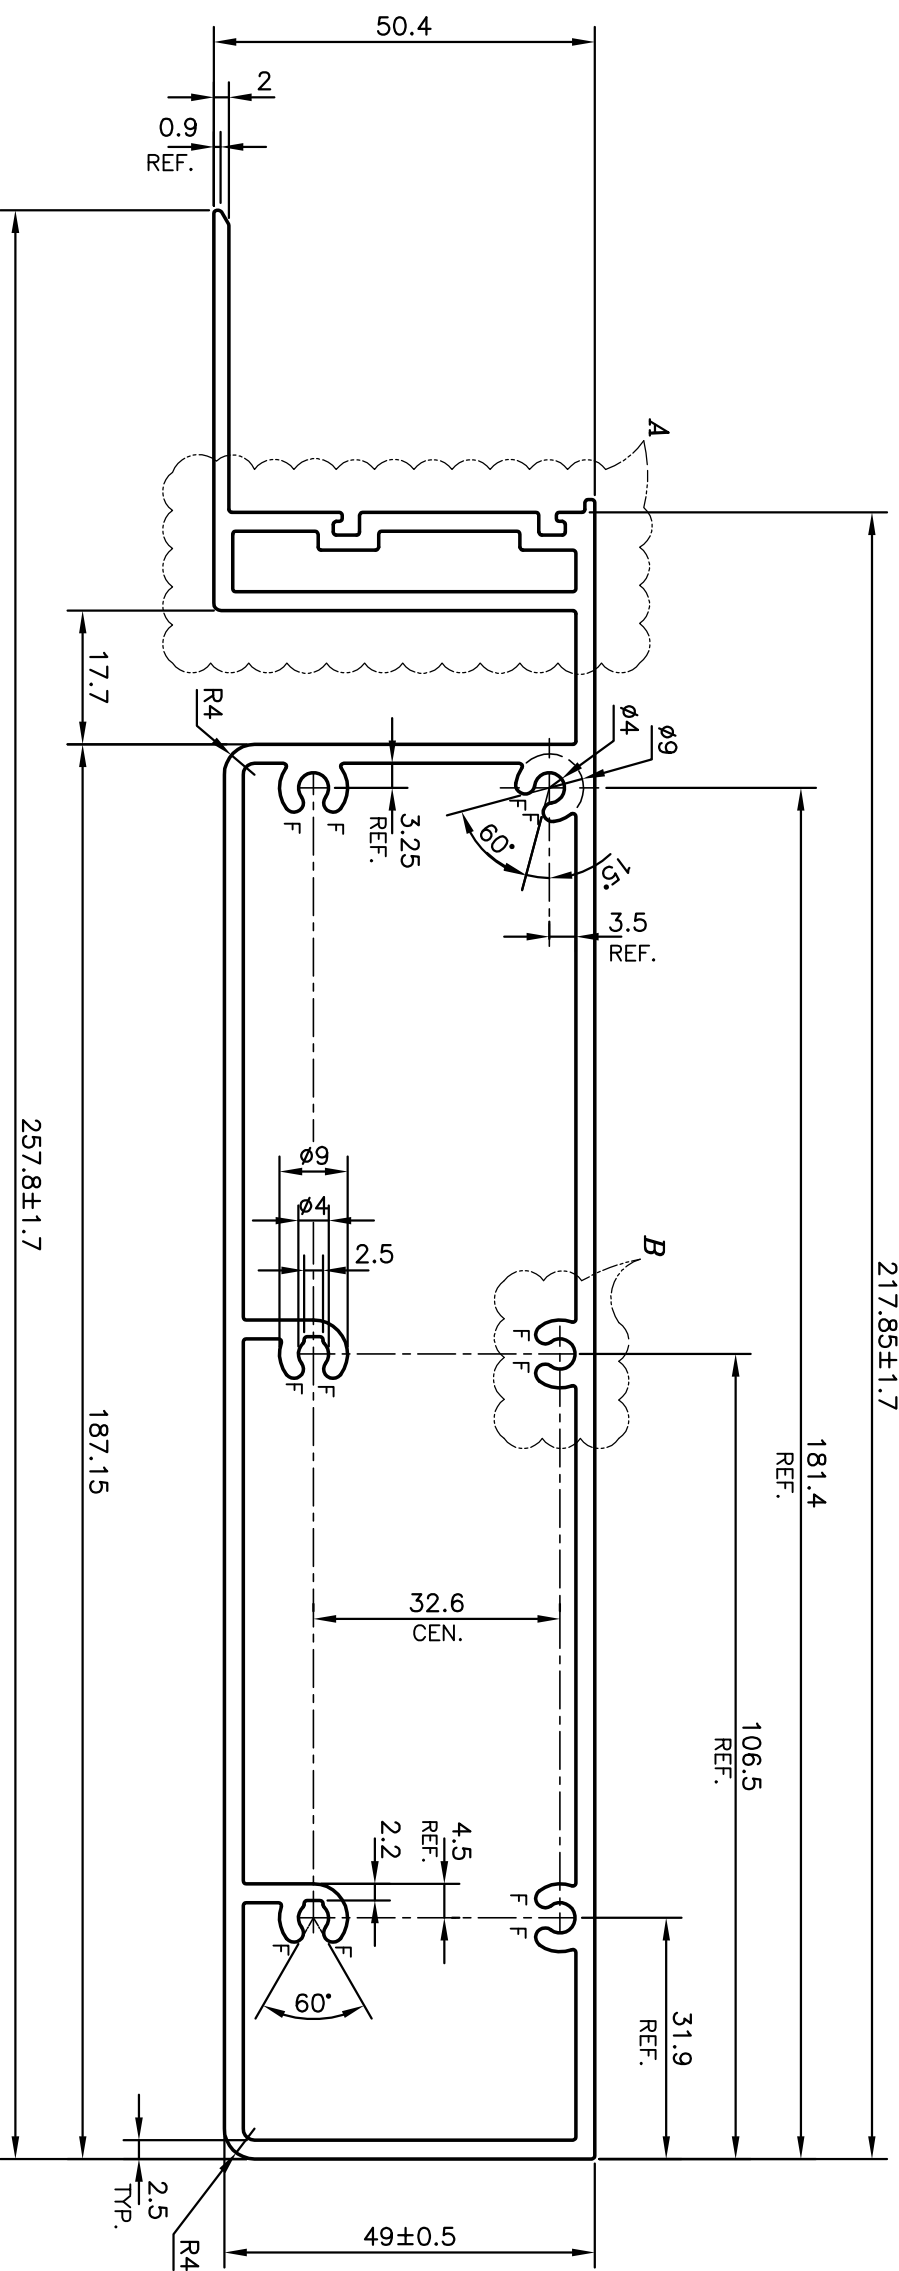

F = FULL RADIUS (12 PLACES)

|   |  |             |             |            |
|---|--|-------------|-------------|------------|
| <p><b>JINDAL ALUMINIUM LTD.</b><br/>BANGALORE-560073 (INDIA)</p>  |  | DRAWN       | NAME        | DATE       |
|   |  | CHECKED     | PARVESH     | 30-06-2012 |
| <p>1. ALL DIMENSIONS ARE IN mm.<br/>2. ROUND OFF ALL SHARP CORNERS WITH 0.40 mm.<br/>3. TOLERANCES WILL BE AS PER BS:EN-755-9, UNLESS OTHERWISE SPECIFIED</p> |  | APPROVED    | S.S.GARG    | 21-07-2012 |
| <p>PARTY'S NAME<br/>SP FABRICATORS PVT. LTD., BANGALORE</p>   |  | SCALE       | 1:1         |            |
| <p>PARTY'S DRAWING No.<br/>AL-832</p>   |  | AREA        | 1823.257    |            |
| <p>ALLOY &amp; TEMPER<br/>6063 T6</p>   |  | PERIMETER   | 721.45      |            |
| <p>DESCRIPTION<br/>CURTAIN WALL SECTION - TOP TRANSOM</p>   |  | WEIGHT      | 4.923       |            |
|   |  | DRAWING No. | SECTION No. |            |
|   |  | P-11864-1   | -           |            |
|   |  | S3411       | S3411       |            |
|   |  | 35726       | 35726       |            |

DETAIL OF "A"  
SCALE 2:1

DETAIL OF "B"  
SCALE 2:1