
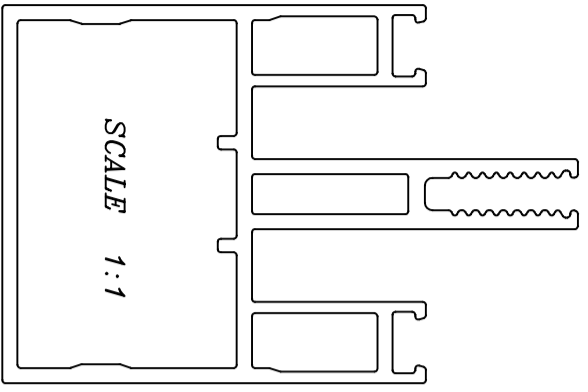



P-11460
S3155
35798

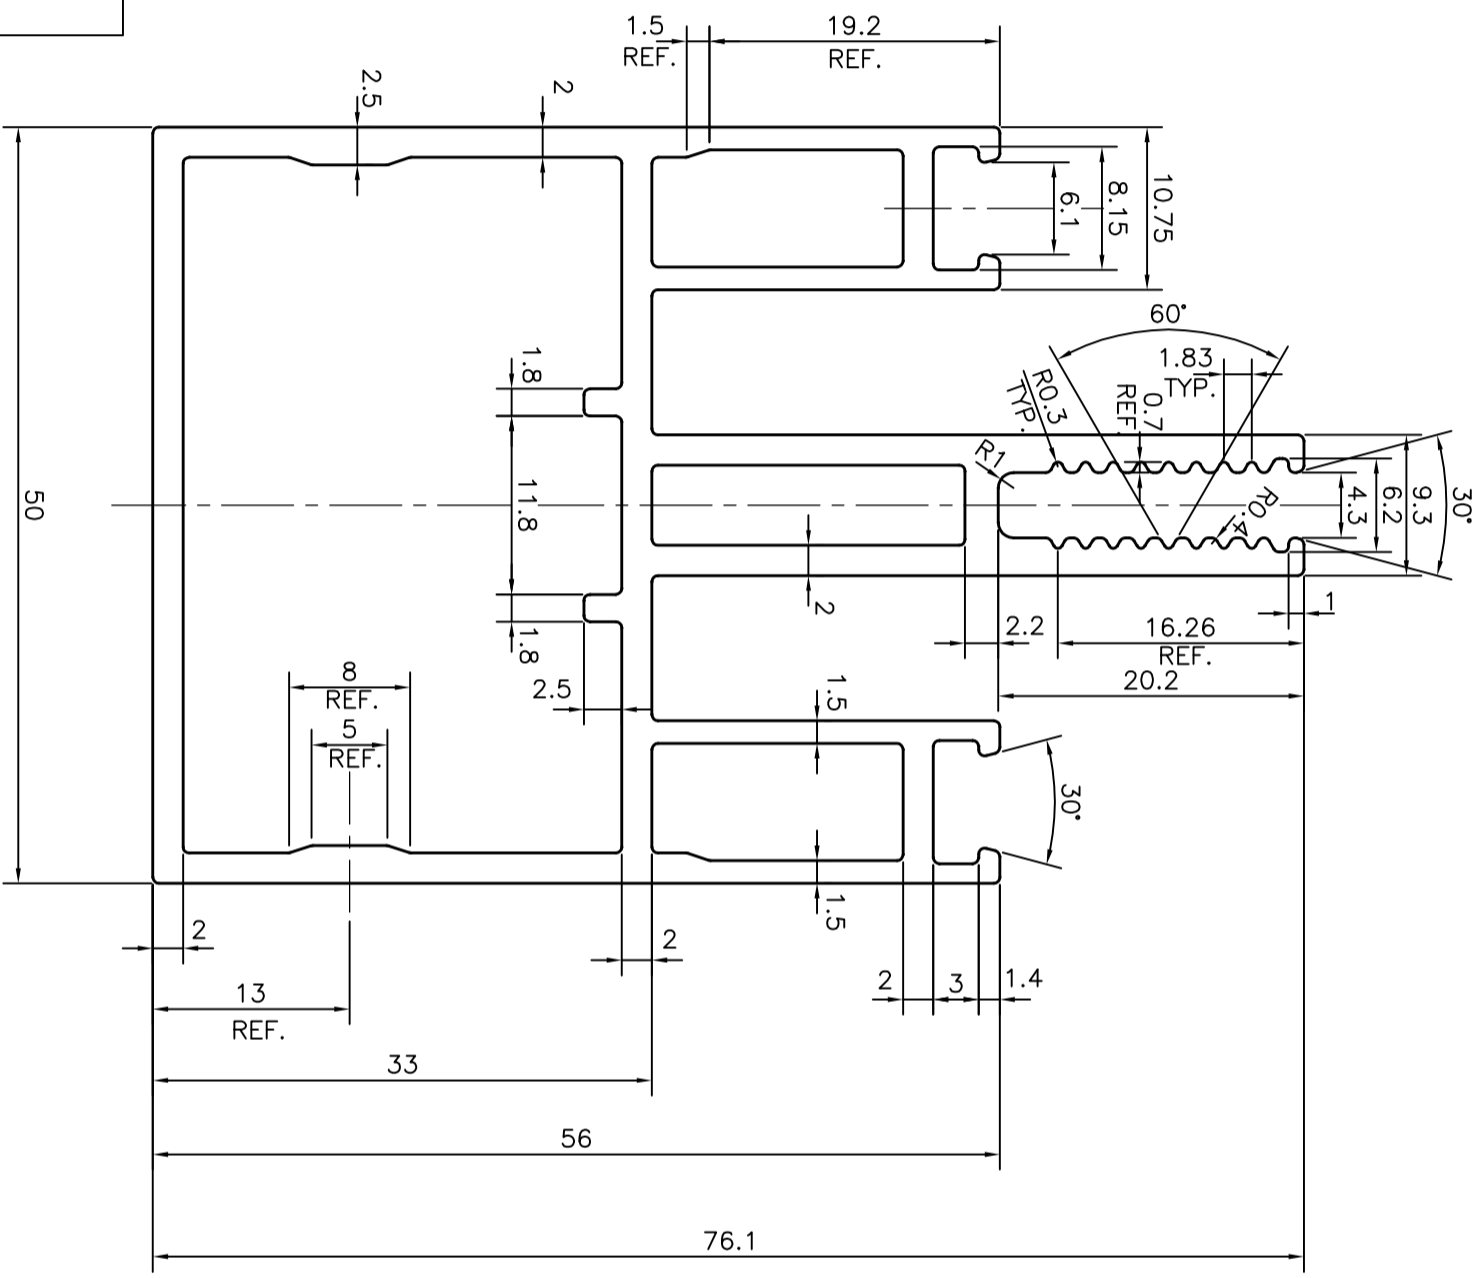

 <p>SYMBOL OF QUALITY AN ISO 9001 COMPANY</p> <p><b>JINDAL ALUMINIUM LTD.</b> BANGALORE-560073 (INDIA)</p> <p>1. ALL DIMENSIONS ARE IN mm. 2. ROUND OFF ALL SHARP CORNERS WITH 0.40 mm. 3. TOLERANCES WILL BE AS PER IS:6477-1983, UNLESS OTHERWISE SPECIFIED</p>	PARTY'S NAME	AJIT INDIA PVT. LTD., THANE	
	PARTY'S DRAWING No.	AS PER DRAWING	
	ALLOY & TEMPER	HE9 WP	
	DESCRIPTION	CURTAIN WALL SECTION	
	DRAWN	NAME	DATE
	CHECKED	PARVESH	10-01-2012
	APPROVED	S.S.GARG	18-01-2012
	SCALE		2:1
	AREA	mm <sup>2</sup>	699.652
	PERIMETER	mm.	416.402
WEIGHT	kg/m	1.889	
DRAWING No.		SECTION No.	
	P-11460	-	
	S3155	S3155	
	35798	35798	