



P-12673
S3727
35863

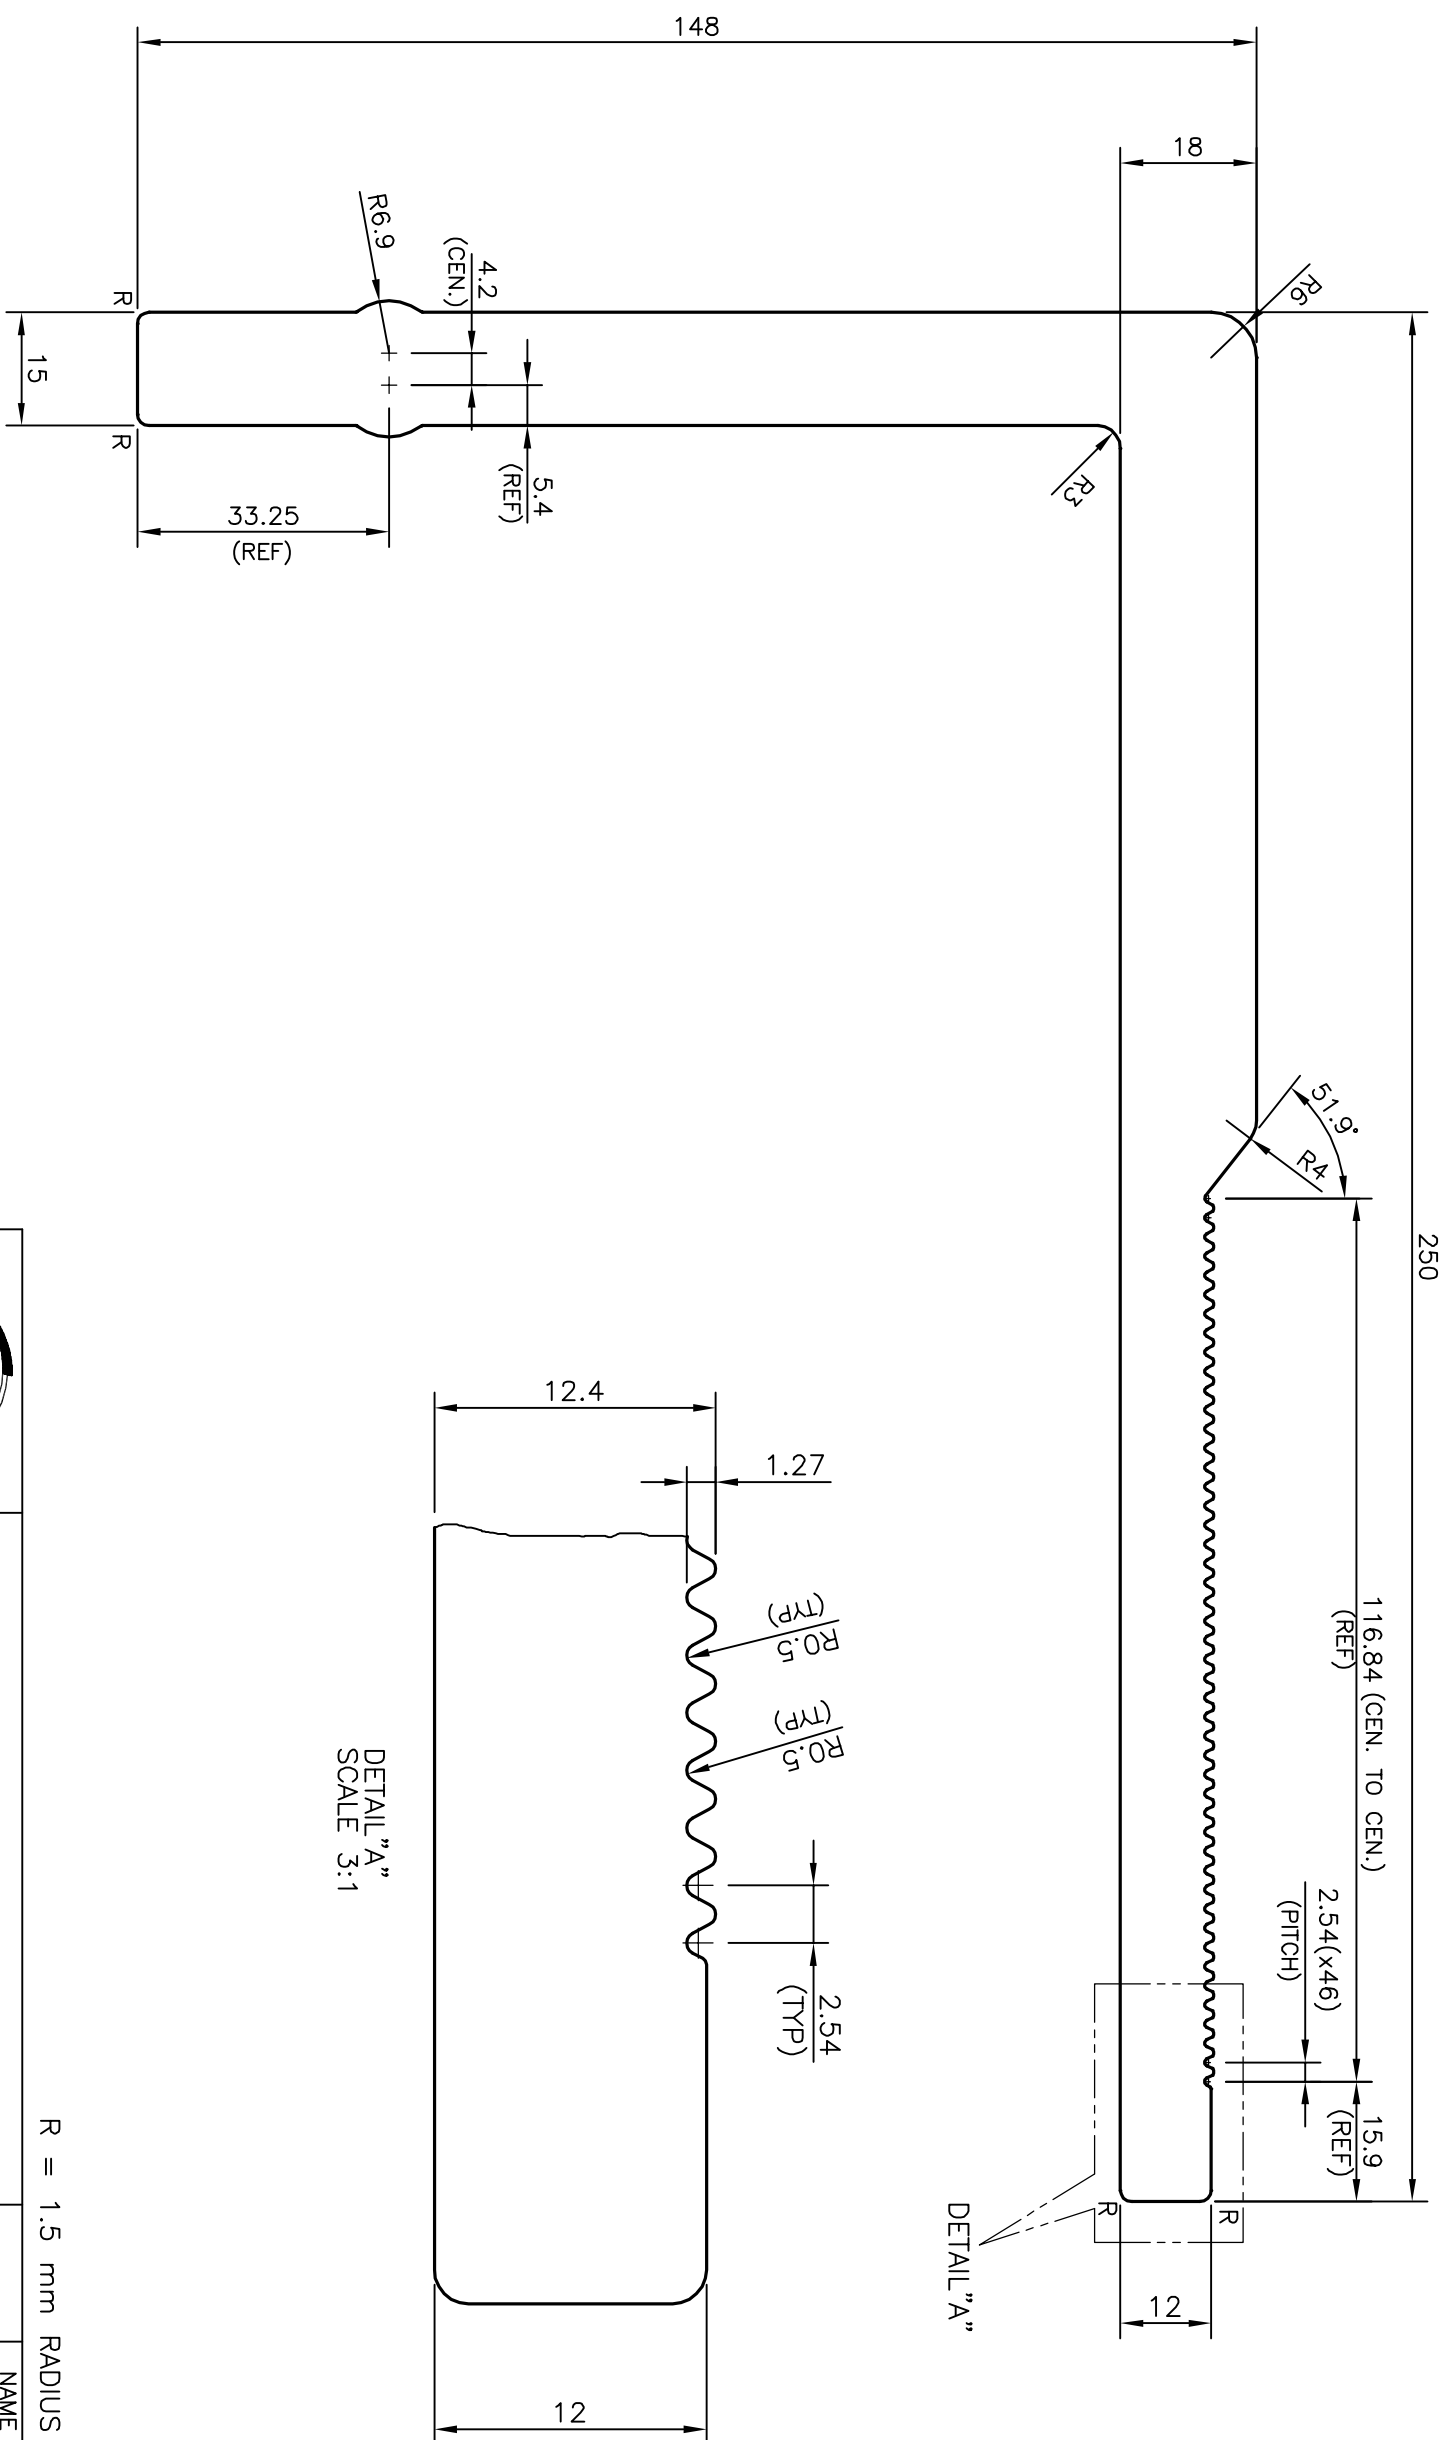

R = 1.5 mm RADIUS (4 PLACES)

 SYMBOL OF QUALITY AN ISO 9001 COMPANY		JINDAL ALUMINIUM LTD. BANGALORE-560073 (INDIA)	
1. ALL DIMENSIONS ARE IN mm. 2. ROUND OFF ALL SHARP CORNERS WITH 0.30 mm. 3. TOLERANCES WILL BE AS PER BS:EN-755-9, UNLESS OTHERWISE SPECIFIED			
PARTY'S NAME	BELGIUM ALUMINIUM & GLASS INDUSTRIES PVT. LTD., MUMBAI		
PARTY'S DRAWING No.	AS PER AUTOCAD DRAWING		
ALLOY & TEMPER	6063 T6		
DESCRIPTION	CURTAIN WALL SECTION		
DRAWING No.	P-12673	SECTION No.	-
	S3727		S3727
	35863		35863
NAME	SRIYATHSA	DATE	19-04-2013
CHECKED			
APPROVED	S.S.GARG		04-05-2013
SCALE	1:1		
AREA	mm ²	5604.039	
PERIMETER	mm.	847.082	
WEIGHT	kg/m	15.131	