
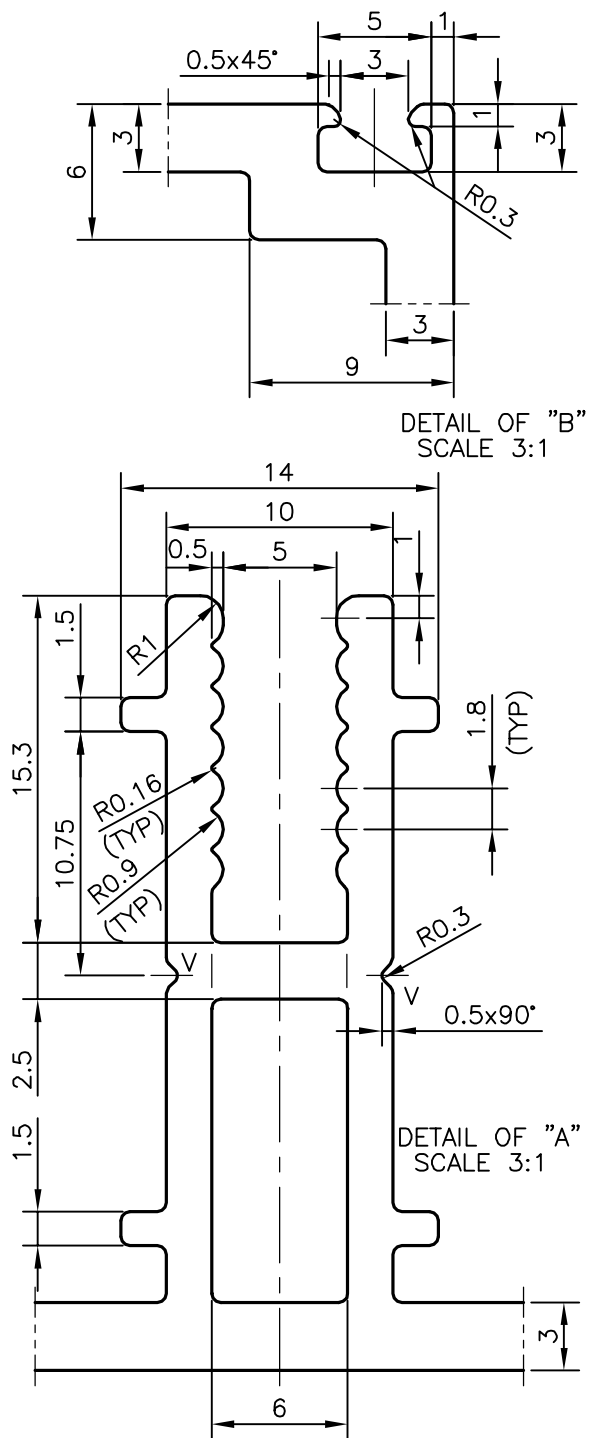


P-14575

S4451

35968

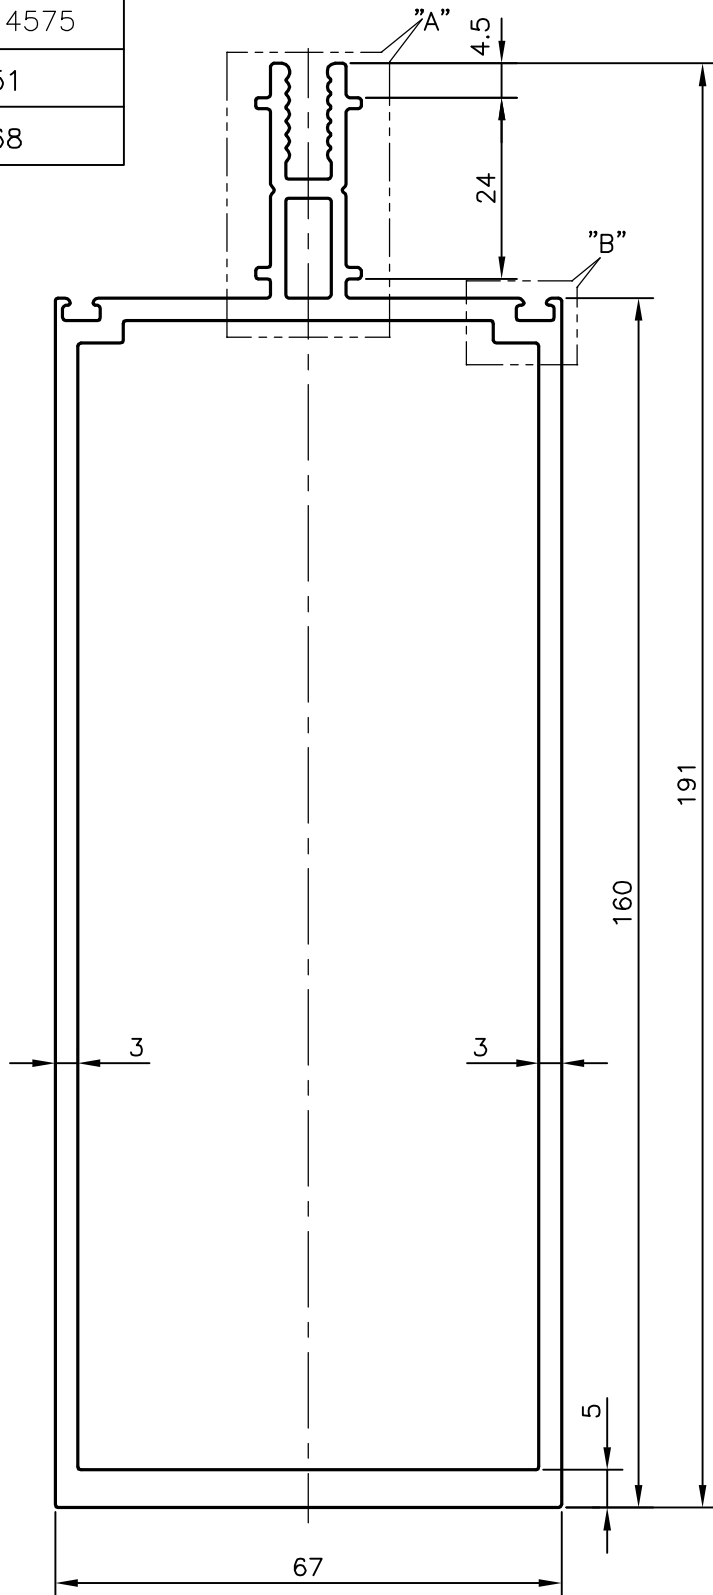

V = VEE-GROOVE 0.5x90° (2 PLACES)



SYMBOL OF QUALITY
AN ISO 9001 COMPANY

JINDAL ALUMINIUM LTD.
BANGALORE-560073 (INDIA)

	NAME	DATE
DRAWN	J.P.KAUSHIK	22-04-2015
CHECKED		
APPROVED	S.S.GARG	08-05-2015

1. ALL DIMENSIONS ARE IN mm.
2. ROUND OFF ALL SHARP CORNERS WITH 0.40 mm.
3. TOLERANCES WILL BE AS PER IS:6477-1983 UNLESS OTHERWISE SPECIFIED

SCALE	1:1
AREA mm ²	1616.537
PERIMETER mm.	580.3
WEIGHT kg/m	4.365

PARTY'S NAME: GLAZE TECNO INDIA, MUMBAI

PARTY'S DRAWING No.: AS PER DRAWING

ALLOY & TEMPER: HE9 WP

DESCRIPTION: CURTAIN WALL SECTION-MULLION

DRAWING No.	SECTION No.
P-14575	-
S4451	S4451
35968	35968