



P-16904-2
S5339
35974

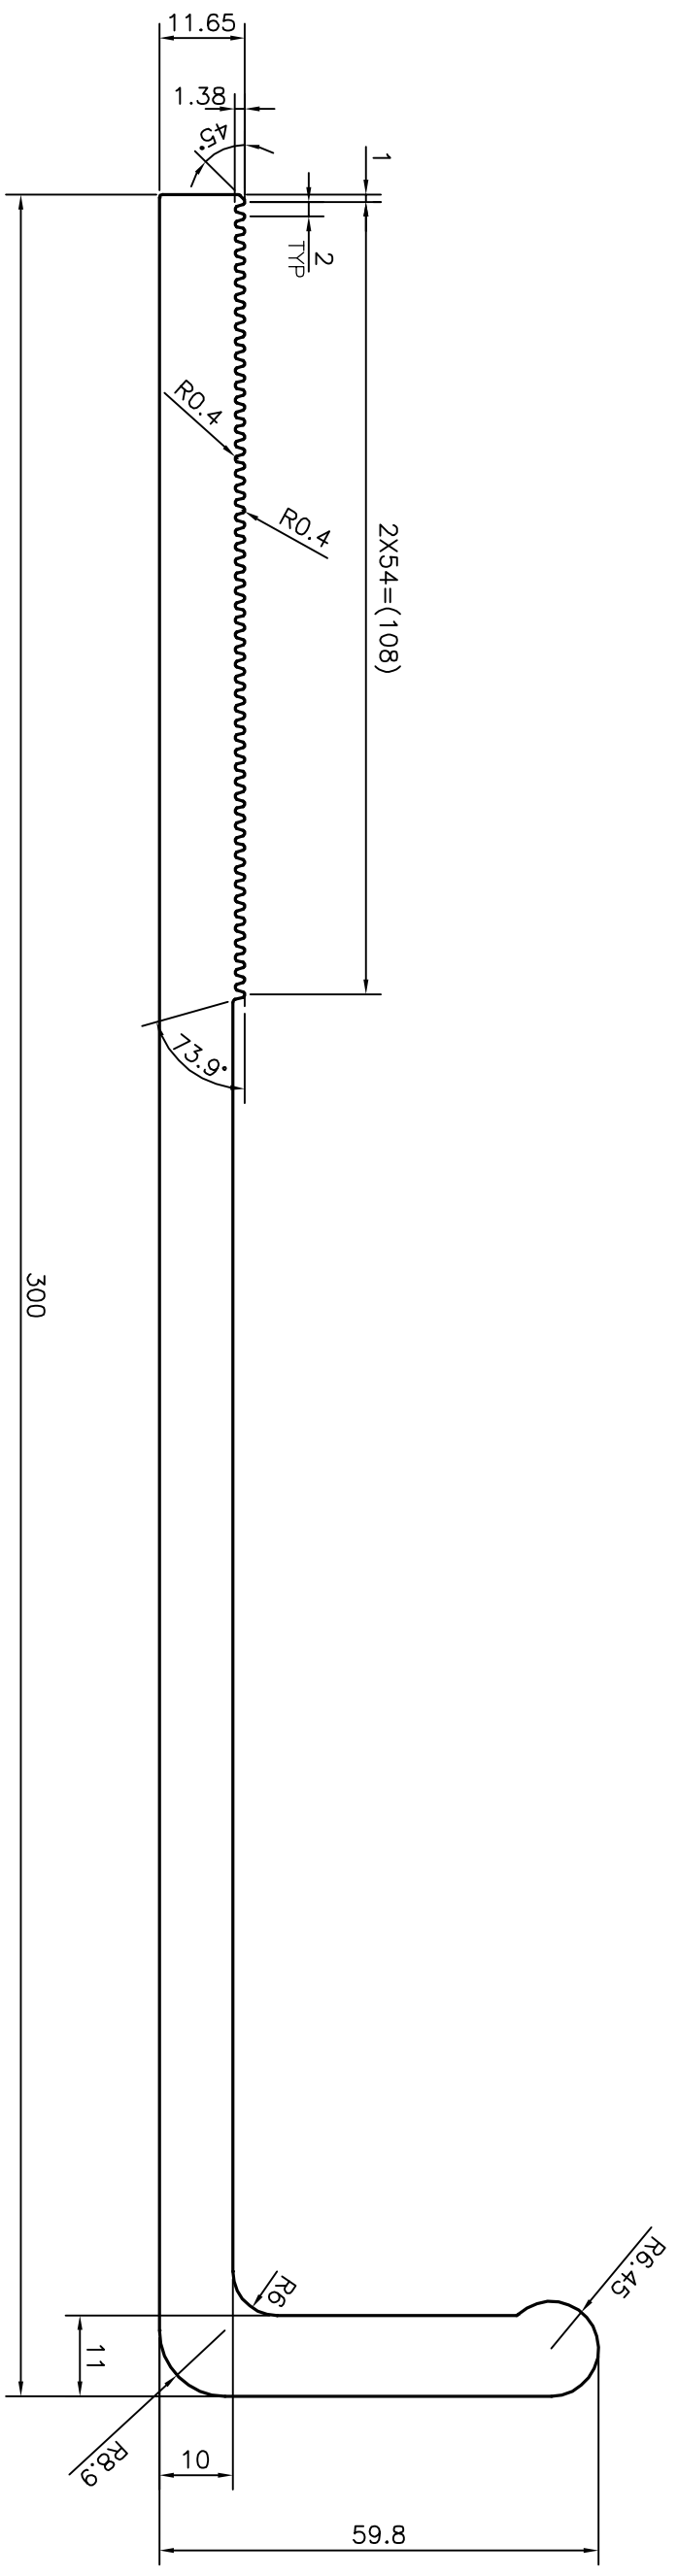

TOLERANCES ON OVERALL WIDTHS & WIDTHS ACROSS FLATS OF BARS, & REGULAR SECTIONS			
UPTO 6.40mm - ±0.20	UPTO 32.0mm - ±0.38	UPTO 120.0mm - ±0.85	UPTO 320.00mm - ±1.70
UPTO 10.0mm - ±0.23	UPTO 50.0mm - ±0.46	UPTO 160.0mm - ±1.02	
UPTO 12.0mm - ±0.25	UPTO 60.0mm - ±0.53	UPTO 200.0mm - ±1.14	
UPTO 16.0mm - ±0.28	UPTO 80.0mm - ±0.69	UPTO 250.0mm - ±1.40	
UPTO 25.0mm - ±0.30	UPTO 100.0mm - ±0.75	UPTO 300.0mm - ±1.65	

 <p>SYMBOL OF QUALITY AN ISO 9001 COMPANY</p>		<p>JINDAL ALUMINIUM LTD. BANGALORE-560073 (INDIA)</p>		<p>NAME: J.P. KAUSHIK DATE: 25-03-2017</p>
<p>1. ALL DIMENSIONS ARE IN mm. 2. ROUND OFF ALL SHARP CORNERS WITH 0.40 mm. 3. TOLERANCES WILL BE AS PER IS:3965-1981, UNLESS OTHERWISE SPECIFIED</p>				<p>CHECKED: B.NATARAU APPROVED: 27-03-2017</p>
PARTY'S NAME	GLOBAL SYNDICATE, BANGALORE	SCALE	1:1	
PARTY'S DRAWING No.	AS PER DRAWING-SOB/LULLU/SE106	AREA mm ²	3644.746	
ALLOY & TEMPER	6063 T5	PERIMETER mm.	805.658	
DESCRIPTION	CURTAIN WALL SECTION	WEIGHT kg/m	9.841	
		DRAWING No.	P-16904-2	
			SECTION No.	
			S5339	
			35974	