



P-15617

S4851


35994

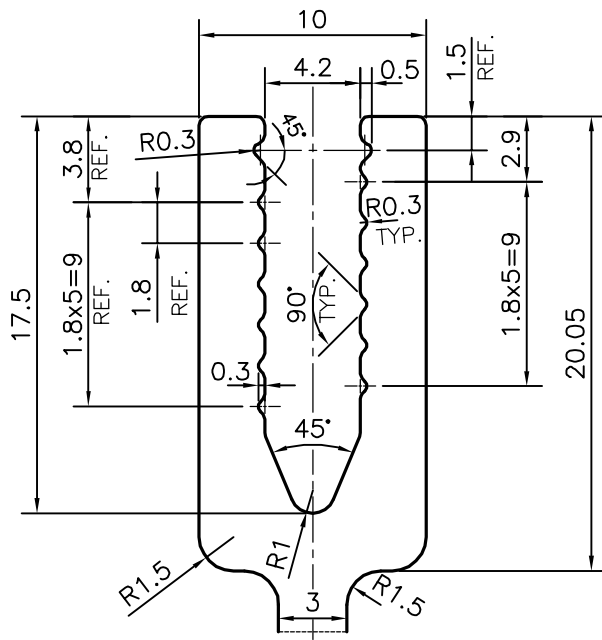

DETAIL OF "A"  
SCALE 3:1

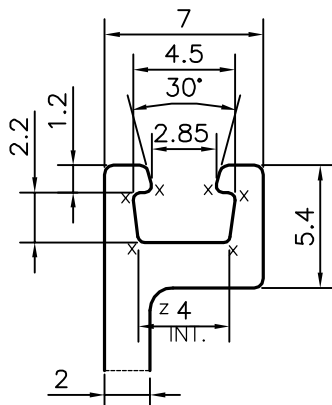

DETAIL OF "B"  
SCALE 3:1

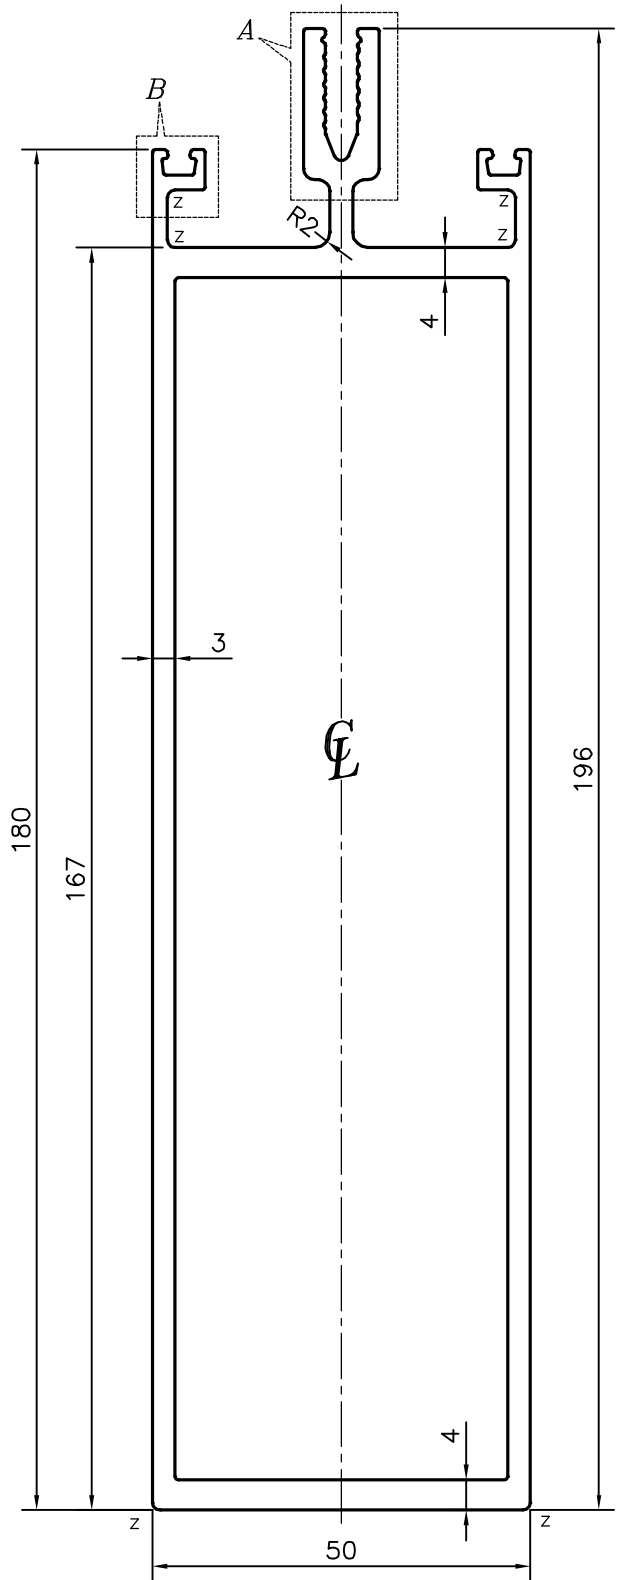

Z = RADIUS 1 mm. (6 PLACES)  
X = RADIUS 0.3 mm. (12 PLACES)



SYMBOL OF QUALITY  
AN ISO 9001 COMPANY

**JINDAL ALUMINIUM LTD.**  
BANGALORE-560073 (INDIA)

	NAME	DATE
DRAWN	PARVESH	19-02-2016
CHECKED		
APPROVED	S.S.GARG	23-02-2016
SCALE		1:1
AREA mm <sup>2</sup>		1592.122
PERIMETER mm.		621.671
WEIGHT kg/m		4.299
DRAWING No.	SECTION No.	
P-15617	-	
S4851	S4851	
35994	35994	

1. ALL DIMENSIONS ARE IN mm.
2. ROUND OFF ALL SHARP CORNERS WITH 0.40 mm.
3. TOLERANCES WILL BE AS PER IS:6477-1983 , UNLESS OTHERWISE SPECIFIED

PARTY'S NAME	D-GLAZE, GHAZIABAD
PARTY'S DRAWING No.	AS PER AUTOCAD DRAWING
ALLOY & TEMPER	6063 T6
DESCRIPTION	CURTAIN WALL SECTION-MULLION