
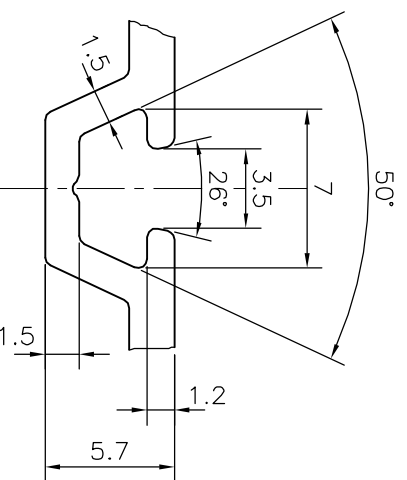



P-16160
X2037
36067

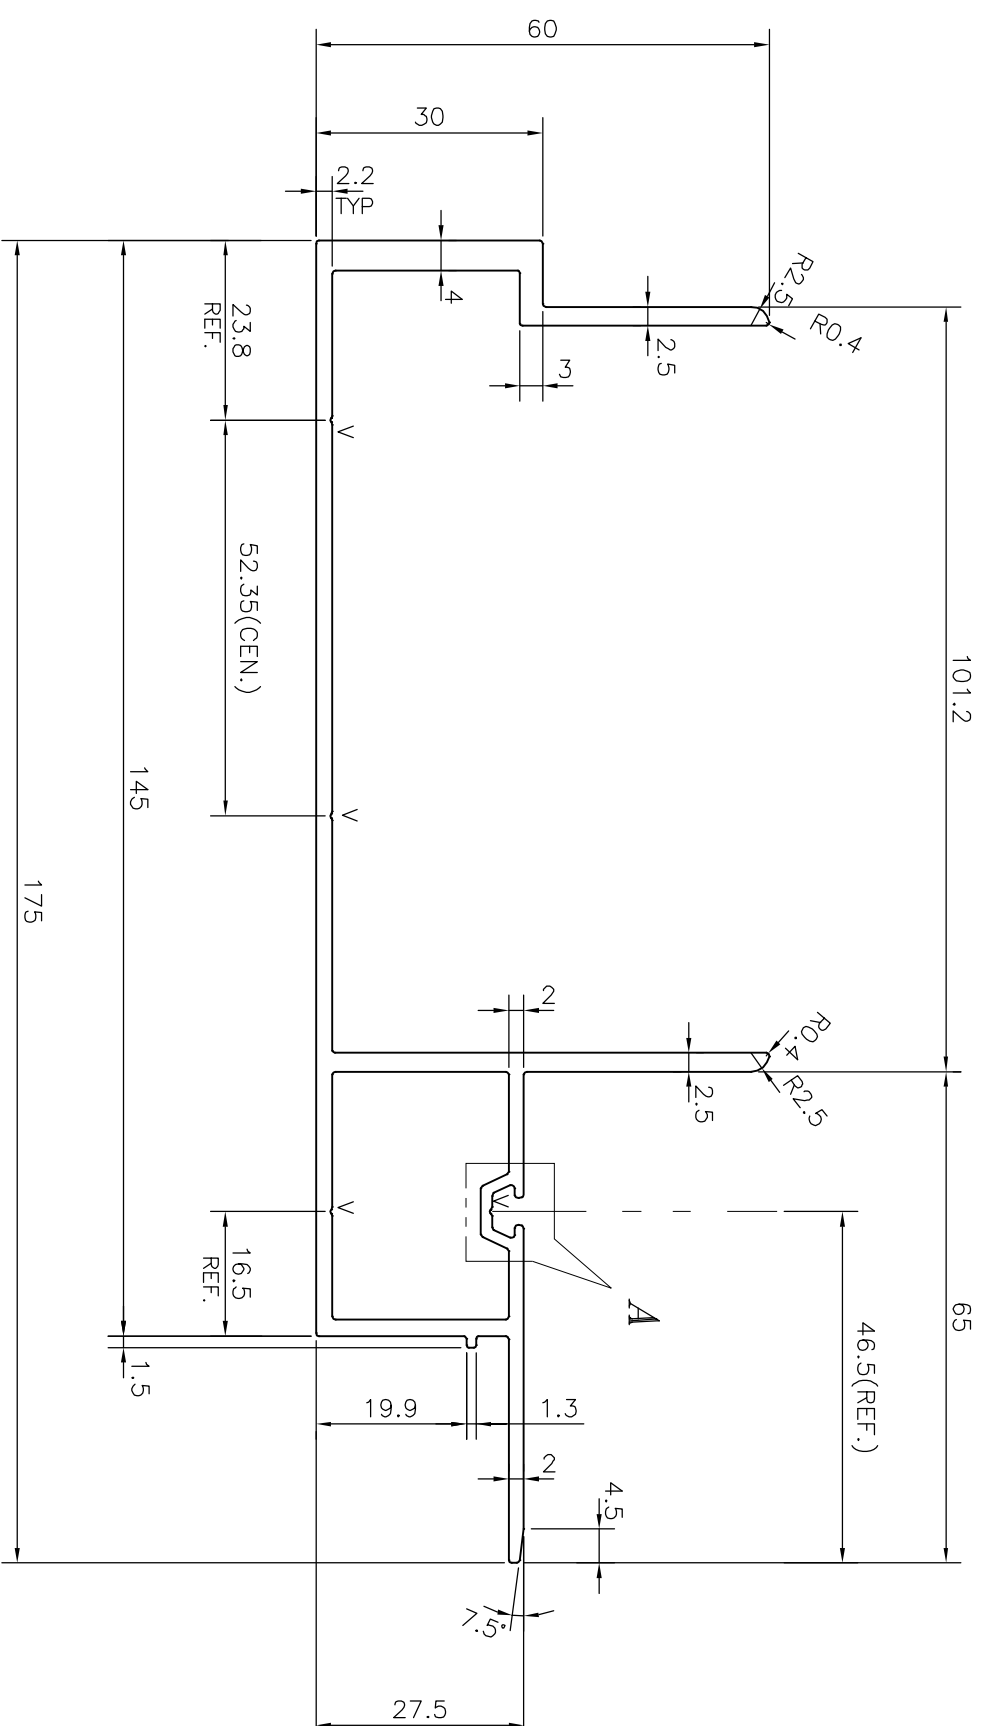

DETAIL OF "A"
SCALE 3:1

V= V GROOVE 0.3x90° (4 PLACES)

 SYMBOL OF QUALITY AN ISO 9001 COMPANY	JINDAL ALUMINIUM LTD. BANGALORE-560073 (INDIA)		NAME	DATE
	1. ALL DIMENSIONS ARE IN mm. 2. ROUND OFF ALL SHARP CORNERS WITH 0.40 mm. 3. TOLERANCES WILL BE AS PER IS:6477-1983 UNLESS OTHERWISE SPECIFIED		J.P. KAUSHIK	08-08-2016
PARTY'S NAME	HATIM GLAZING & CLADDING PVT. LTD., MUMBAI	SCALE	S.S. GARG	12-08-2016
PARTY'S DRAWING No.	AS PER AutocAD DRAWING	AREA mm ²		
ALLOY & TEMPER	6063 T6	PERIMETER mm.		
DESCRIPTION	CURTAIN WALL SECTION	WEIGHT kg/m		
		DRAWING No.		SECTION No.
		P-16160		-
		X2037		X2037
		36067		36067