


P-17575-1
S5958
36227

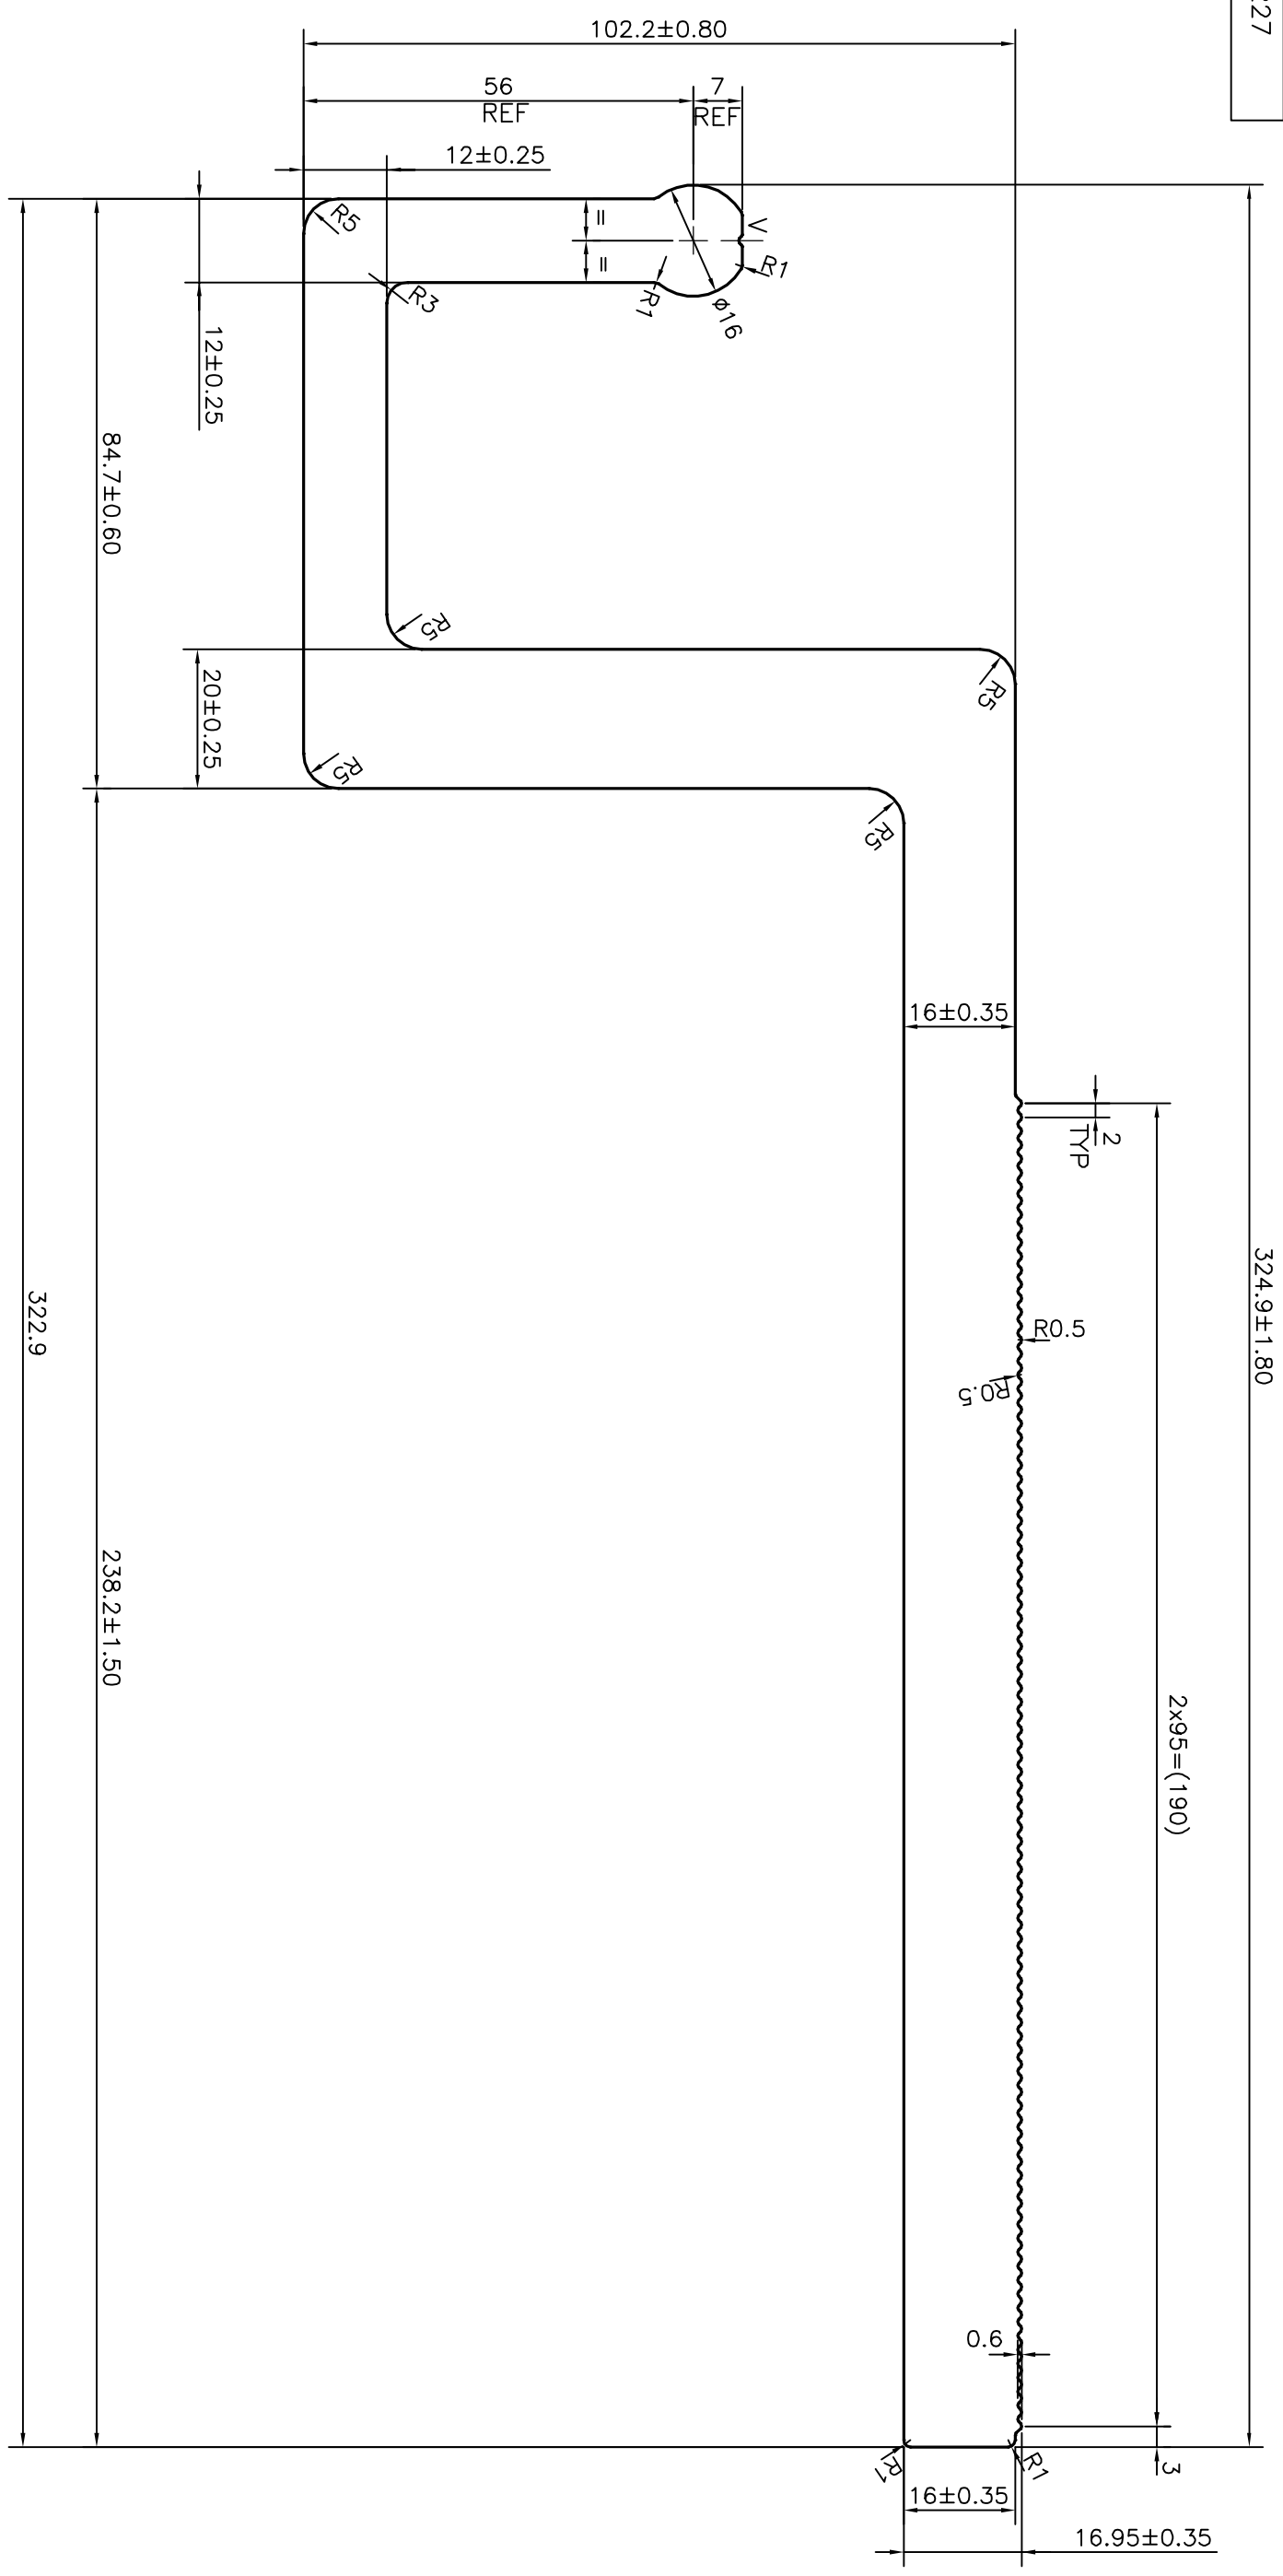

	SYMBOL OF QUALITY AN ISO 9001 COMPANY	<b>JINDAL ALUMINIUM LTD.</b> BANGALORE-560073 (INDIA)	NAME J.P. KAUSHIK	DATE 09-04-2018
	1. ALL DIMENSIONS ARE IN mm. 2. ROUND OFF ALL SHARP CORNERS WITH 0.40 mm. 3. TOLERANCES WILL BE AS PER BS:EN-12020-2 UNLESS OTHERWISE SPECIFIED	PARTY'S NAME SAPA EXTRUSION INDIA PVT. LTD., KUPPAM	DRAWING No. P-17575-1	CHECKED B. MATARAJA
PARTY'S DRAWING No. CDR-9006204- R1 (SAPA-4860)	PARTY'S NAME SAPA EXTRUSION INDIA PVT. LTD., KUPPAM	SCALE 1:1	AREA mm <sup>2</sup> 7389.868	PERIMETER mm. 979.937
ALLOY & TEMPER 6063 T5	PARTY'S DRAWING No. CDR-9006204- R1 (SAPA-4860)	WEIGHT kg/m 19.953	DRAWING No. P-17575-1	SECTION No. -
DESCRIPTION CURTAIN WALL SECTION-(ESW/CWSB2)	ALLOY & TEMPER 6063 T5	DRAWING No. S5958	SECTION No. -	DATE 09-04-2018