

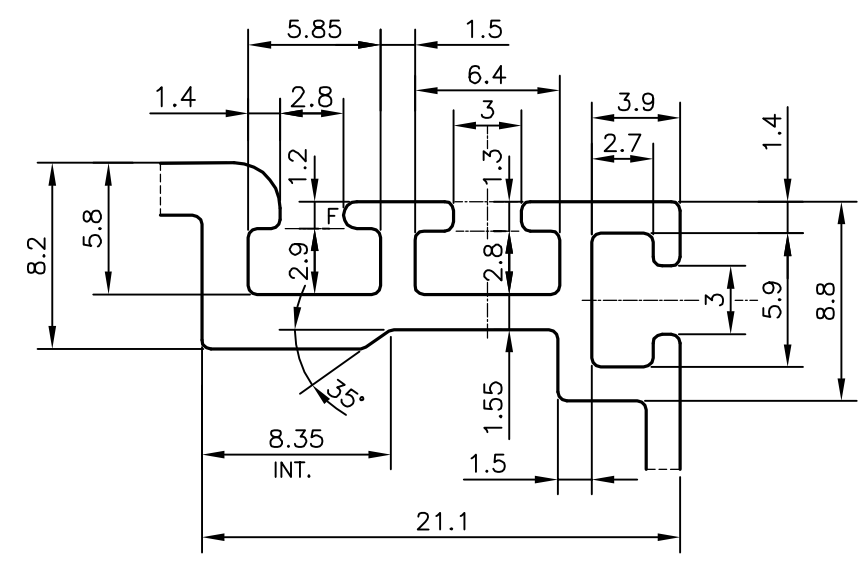


P-21412  
36237

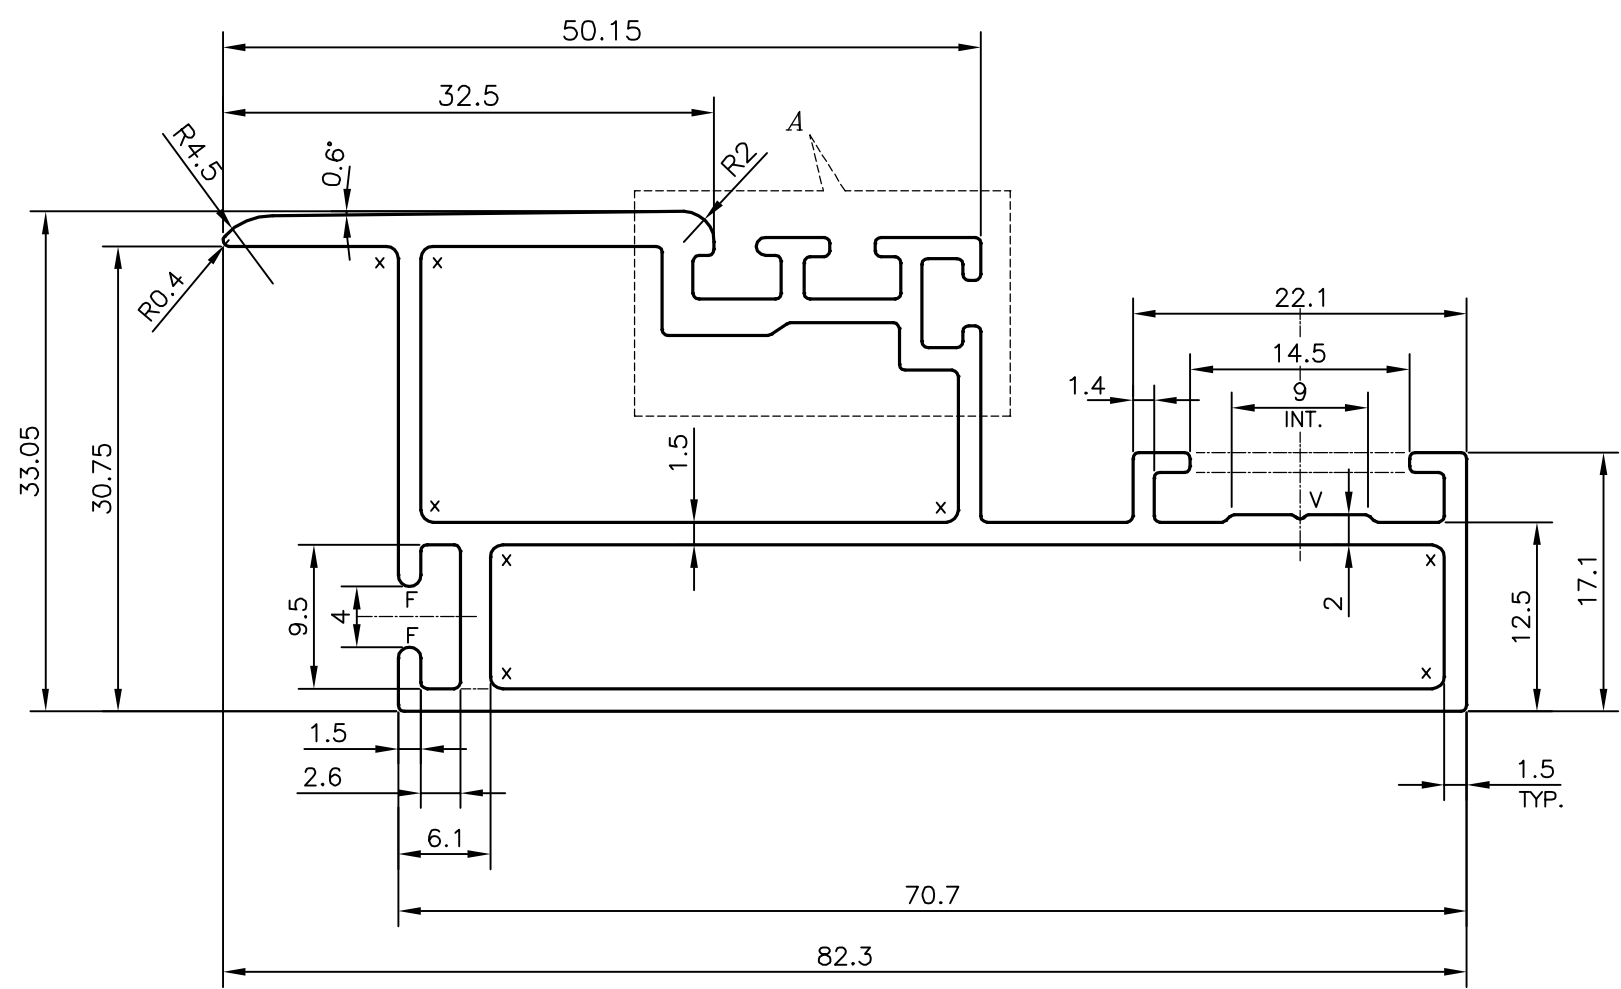

DETAIL OF "A"  
SCALE 3:1

V = VEE GROOVE 0.3x90° (1 PLACE)  
X = RADIUS 0.8 mm. (8 PLACES)  
F = FULL RADIUS ( PLACES)

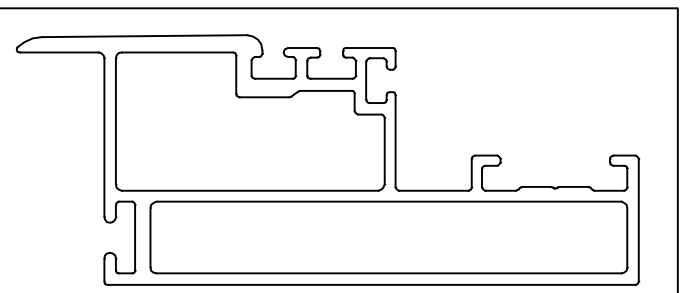

SCALE: - 1:1

TOLERANCES ON OVERALL WIDTHS & WIDTHS ACROSS FLATS OF BARS, & REGULAR SECTIONS			
UPTO 6.40mm - ±0.20	UPTO 32.0mm - ±0.38	UPTO 120.0mm - ±0.85	1. STRAIGHTNESS=1.7mm/M 2. TWIST=1.7mm/M 3. ANGULARITY= ±2° 4. FLATNESS =0.007xWIDTH
UPTO 10.0mm - ±0.23	UPTO 50.0mm - ±0.46	UPTO 160.0mm - ±1.02	
UPTO 12.0mm - ±0.25	UPTO 60.0mm - ±0.53	UPTO 200.0mm - ±1.14	
UPTO 16.0mm - ±0.28	UPTO 80.0mm - ±0.69	UPTO 250.0mm - ±1.40	
UPTO 25.0mm - ±0.30	UPTO 100.0mm - ±0.75	UPTO 300.0mm - ±1.65	

<p>SYMBOL OF QUALITY AN ISO 9001 COMPANY</p>	<p><b>JINDAL ALUMINIUM LTD.</b> BANGALORE-560073 (INDIA)</p>	NAME	DATE
		DRAWN	PARVESH
		CHECKED	
		APPROVED	B.NATARAJA 11-11-2020
		SCALE	2:1
		AREA mm <sup>2</sup>	467.334
		PERIMETER mm.	309.747
		WEIGHT kg/m	1.262
		DRAWING No.	SECTION No.
		P-21412	-
		36237	36237
PARTY'S NAME	SHALIMAR CORP. LTD., NEW DELHI		
PARTY'S DRAWING No.	AS PER AUTOCAD DRAWING		
ALLOY & TEMPER	6063 T6		
DESCRIPTION	CURTAIN WALL SECTION-SGU GLASS GLAZING FRAME		