
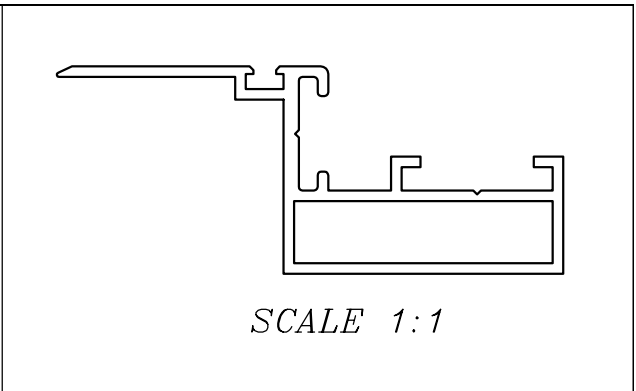



MAL-15604  
D6681

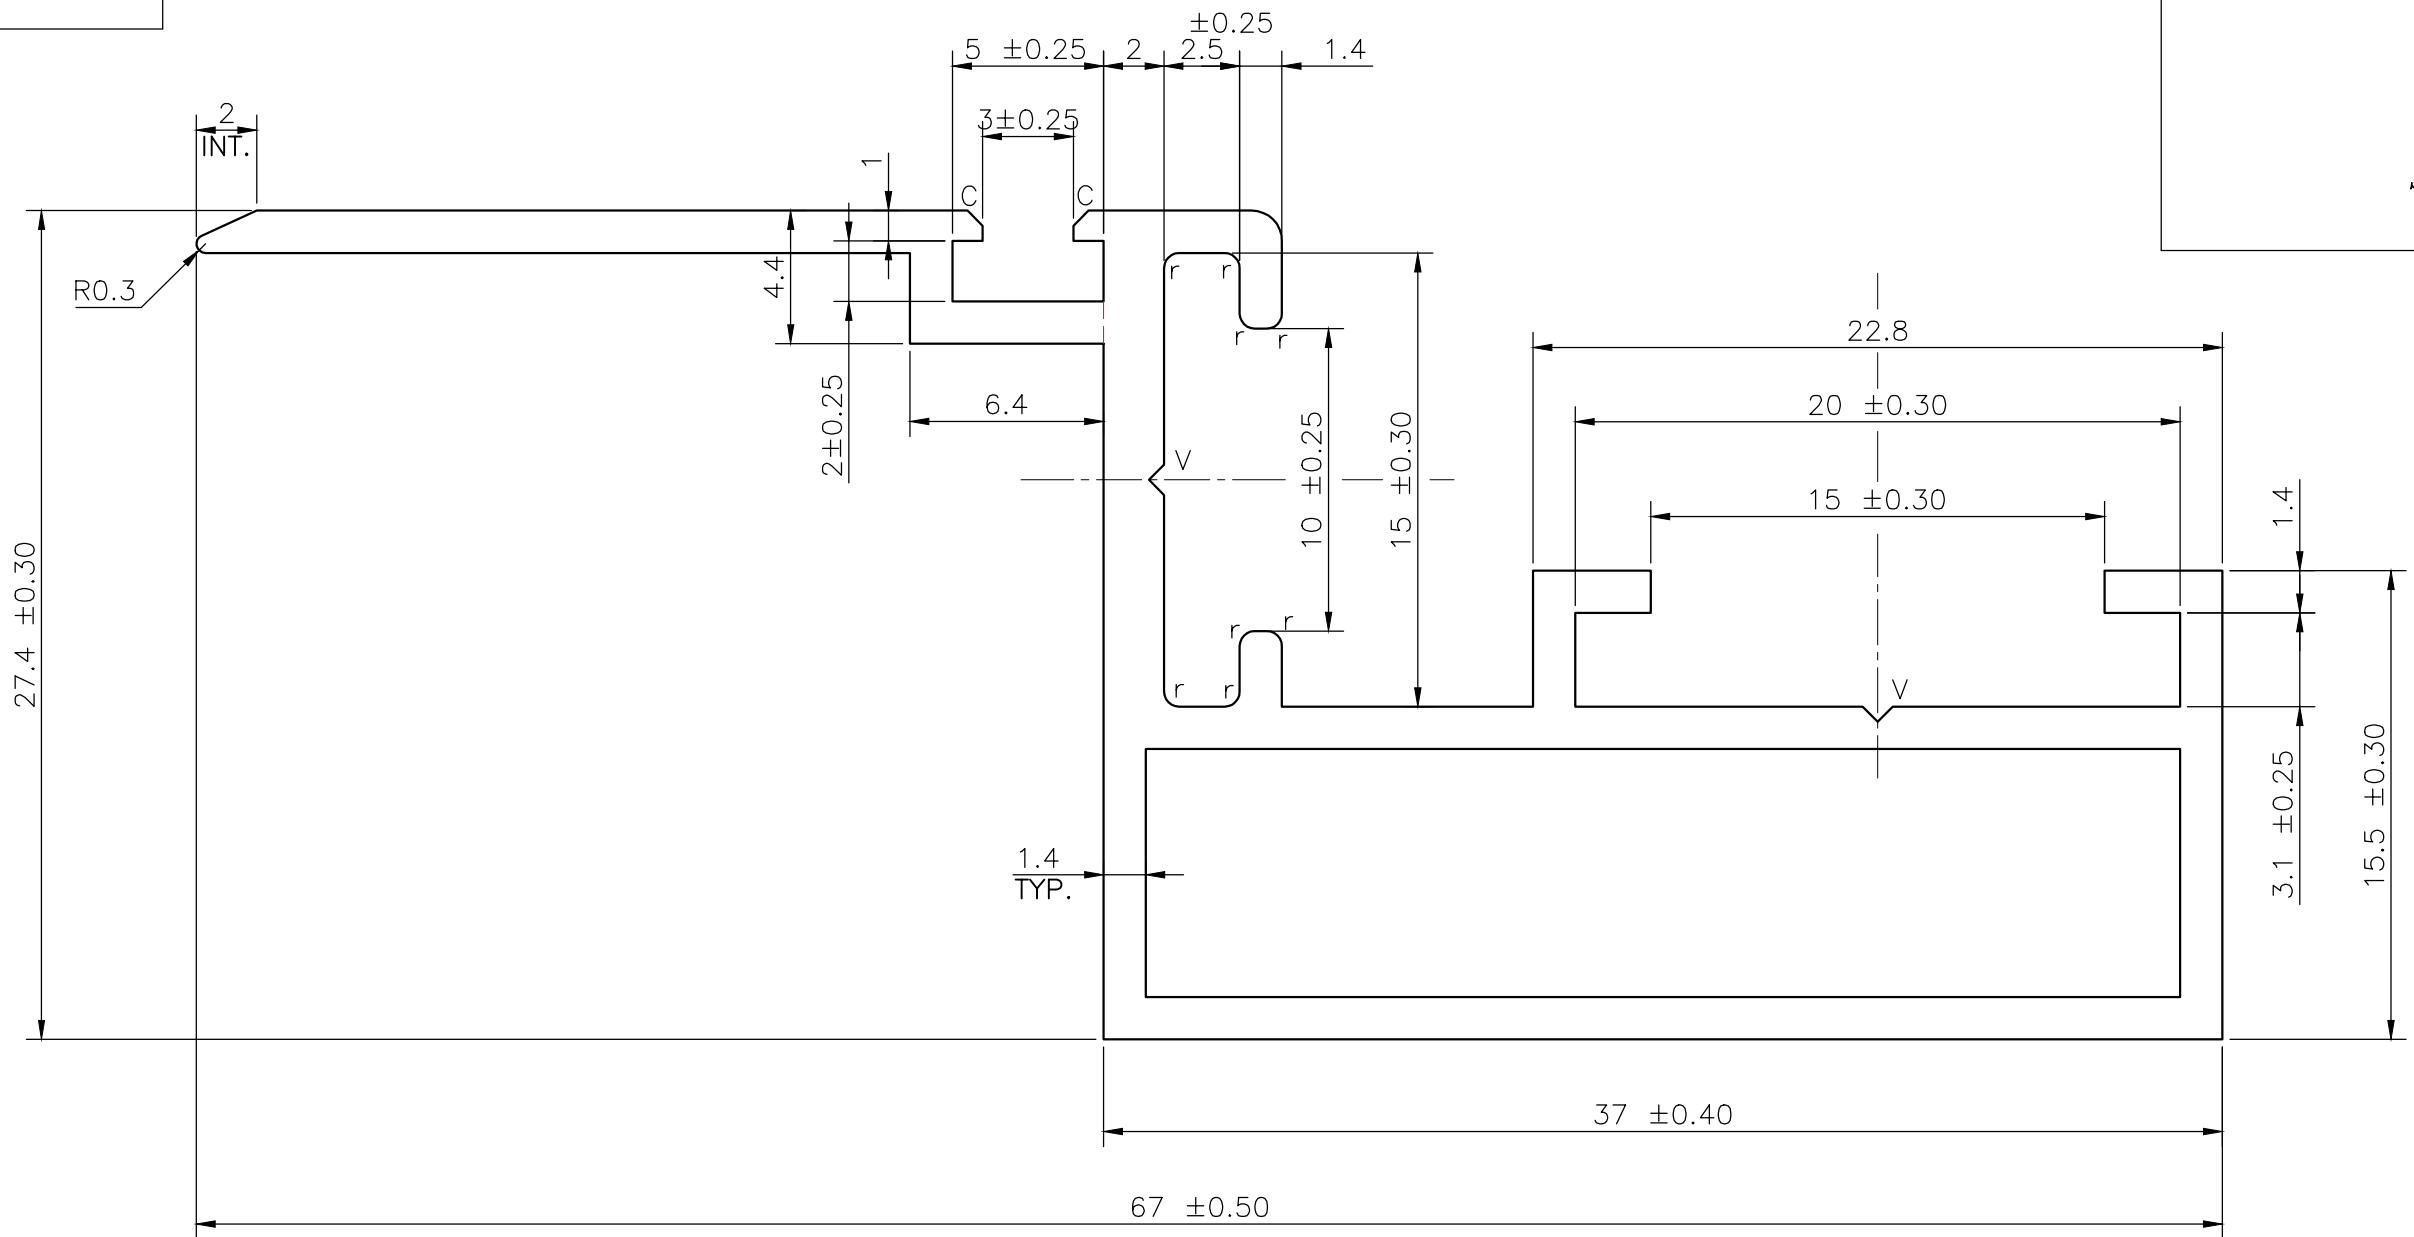

**NOTE:-**  
**r= 0.50 RADIUS**  
**C= 0.5x45° CHAMFER**  
**V= 0.4x90° V-GROOVE**

TWIST= ±1/4°/300M.M./M.  
 FLATNESS=WIDTHX0.005mm.  
 STRAIGHTNESS= 1.5 M.M./MTR.  
 ANGULARITY= ±1.5°

 SYMBOL OF QUALITY AN ISO 9001 COMPANY	<b>JINDAL ALUMINIUM LTD.</b> BANGALORE-560073 (INDIA)	NAME	DATE
		DRAWN	ASHUTOSH 28-06-2022
1. ALL DIMENSIONS ARE IN mm. 2. ROUND OFF ALL SHARP CORNERS WITH 0.40 mm. 3. TOLERANCES WILL BE AS PER BS:EN-755-9 , UNLESS OTHERWISE SPECIFIED		CHECKED	
		APPROVED	
PARTY'S NAME M/S. KOHLI ALUMINIUM		SCALE	1:1&4:1
		AREA mm <sup>2</sup>	237.72
PARTY'S DRAWING No. AS PER DRAWING		PERIMETER mm.	241.81
		WEIGHT kg/m	0.642
ALLOY & TEMPER 6063 T6		DRAWING No.	SECTION No.
		MAL-15604	
DESCRIPTION CURTAIN WALL SECTION		D6681	D6681