
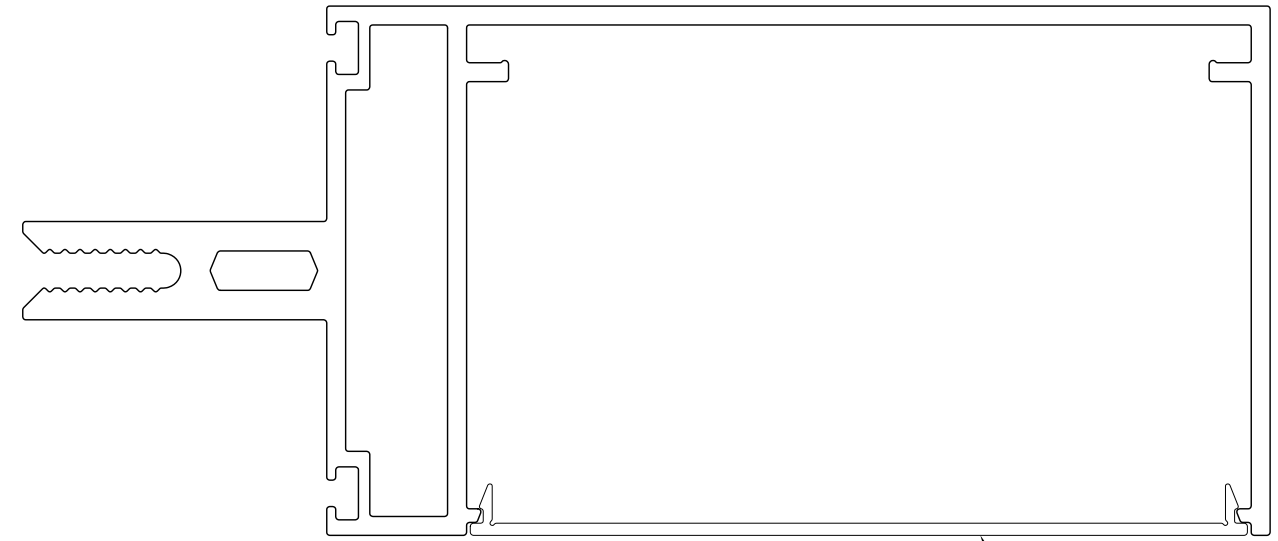



P-JAL-B-345

G101491

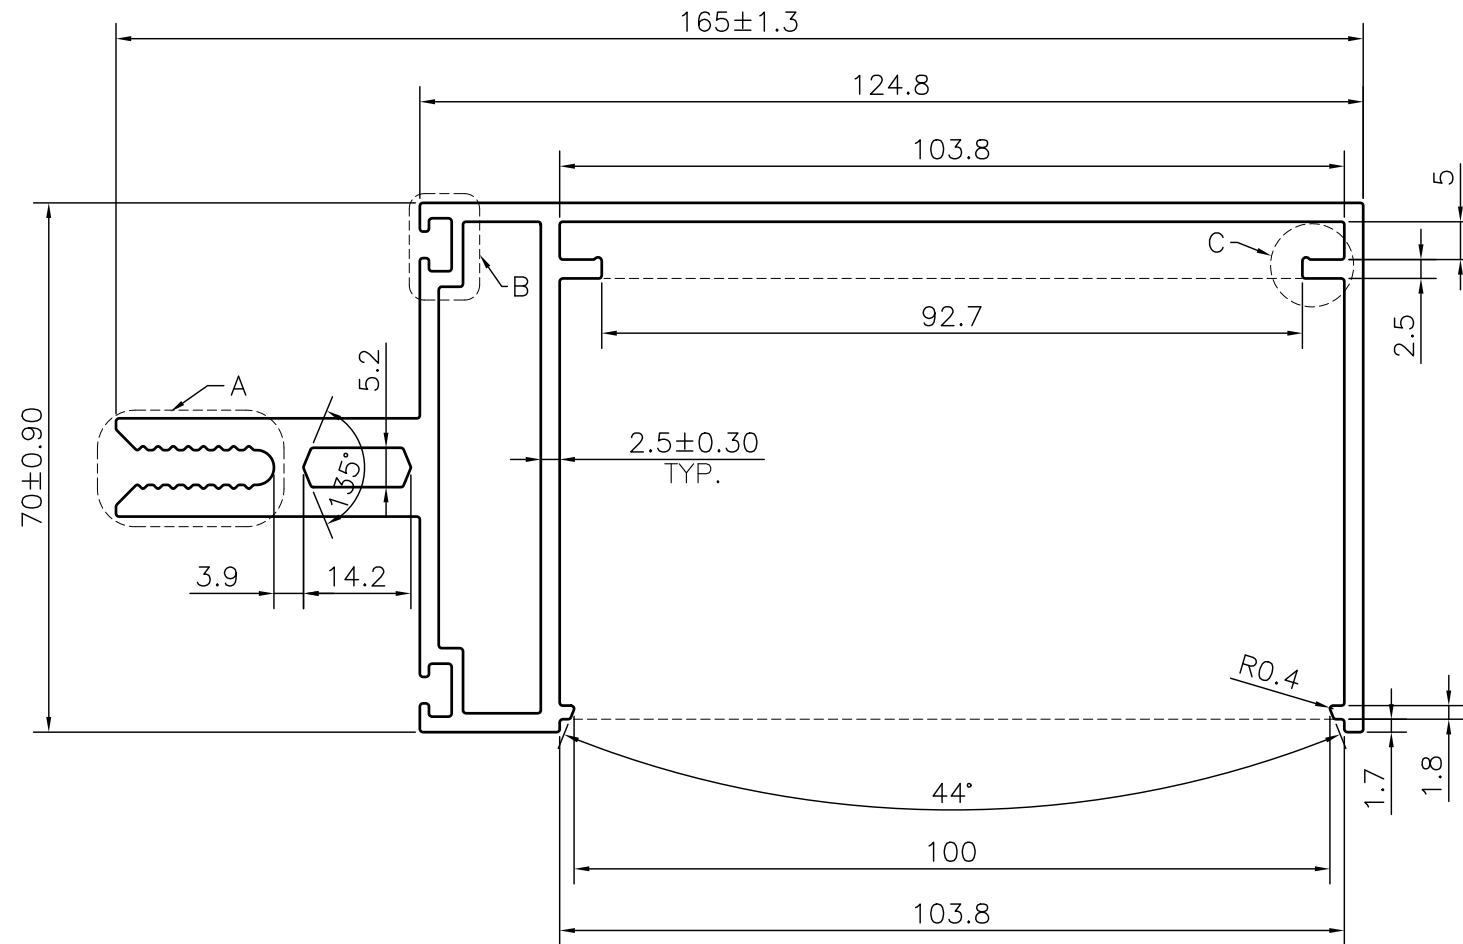


MATCHING
SCALE 1:1

G101493

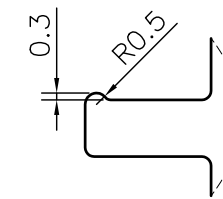


DETAIL B
SCALE 3:1

MANUAL CORRECTION WILL BE REQUIRED DURING OPERATION
FOR FITMENT WITH MATCHING PROFILE

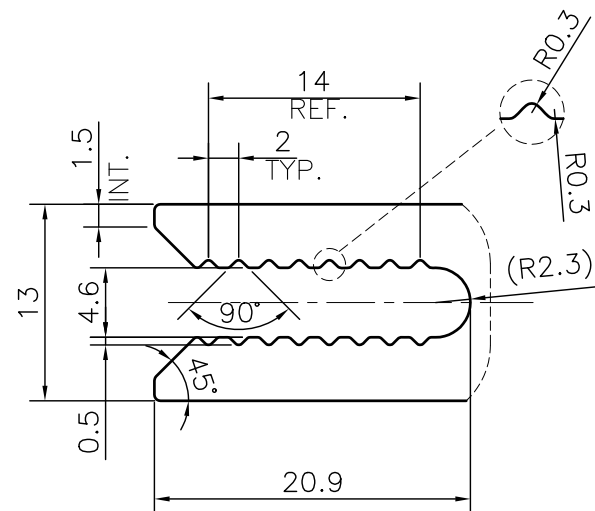

DETAIL A
SCALE 2:1

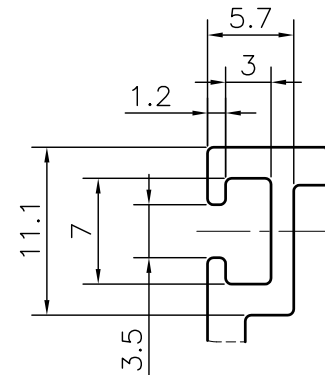

DETAIL B
SCALE 2:1

1. STRAIGHTNESS= 1.7mm/M
2. TWIST= 1.7mm/M
3. ANGULARITY= ±2°
4. FLATNESS= 0.007xWIDTH

Q00982

CONTROLLED COPY

<p>SYMBOL OF QUALITY AN ISO 9001 COMPANY</p>	<p>JINDAL ALUMINIUM LTD. BHIWADI-301019 (INDIA)</p>		NAME	DATE	
			DRAWN	ASHUTOSH	05-10-2023
<p>1. ALL DIMENSIONS ARE IN mm. 2. ROUND OFF ALL SHARP CORNERS WITH 0.40 mm. 3. TOLERANCES WILL BE AS PER BS:EN-755-9 , UNLESS OTHERWISE SPECIFIED</p>			CHECKED	PARVESH	17-10-2023
			APPROVED	J.N.RAI	17-10-2023
<p>PARTY'S NAME ALTOS ENGINEERS PVT. LTD., GURGAON</p>			SCALE		1:1
			AREA mm ²		1237.949
<p>PARTY'S DRAWING No. AS PER DRAWING</p>			PERIMETER mm.		700.497
			WEIGHT kg/m		3.342
<p>ALLOY & TEMPER 6063 T6</p>			DRAWING No.		SECTION No.
			P-JAL-B-345		7000001650
<p>DESCRIPTION CURTAIN WALL SECTION-TRANSOM PROFILE</p>			G101491		G101491
			PRODUCT CODE:-055		
		HSN CODE:- 76042100			