
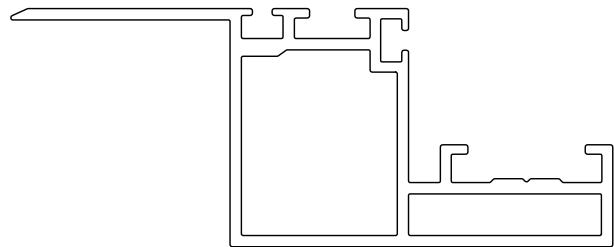


P-JAL-B-536-1

G102307

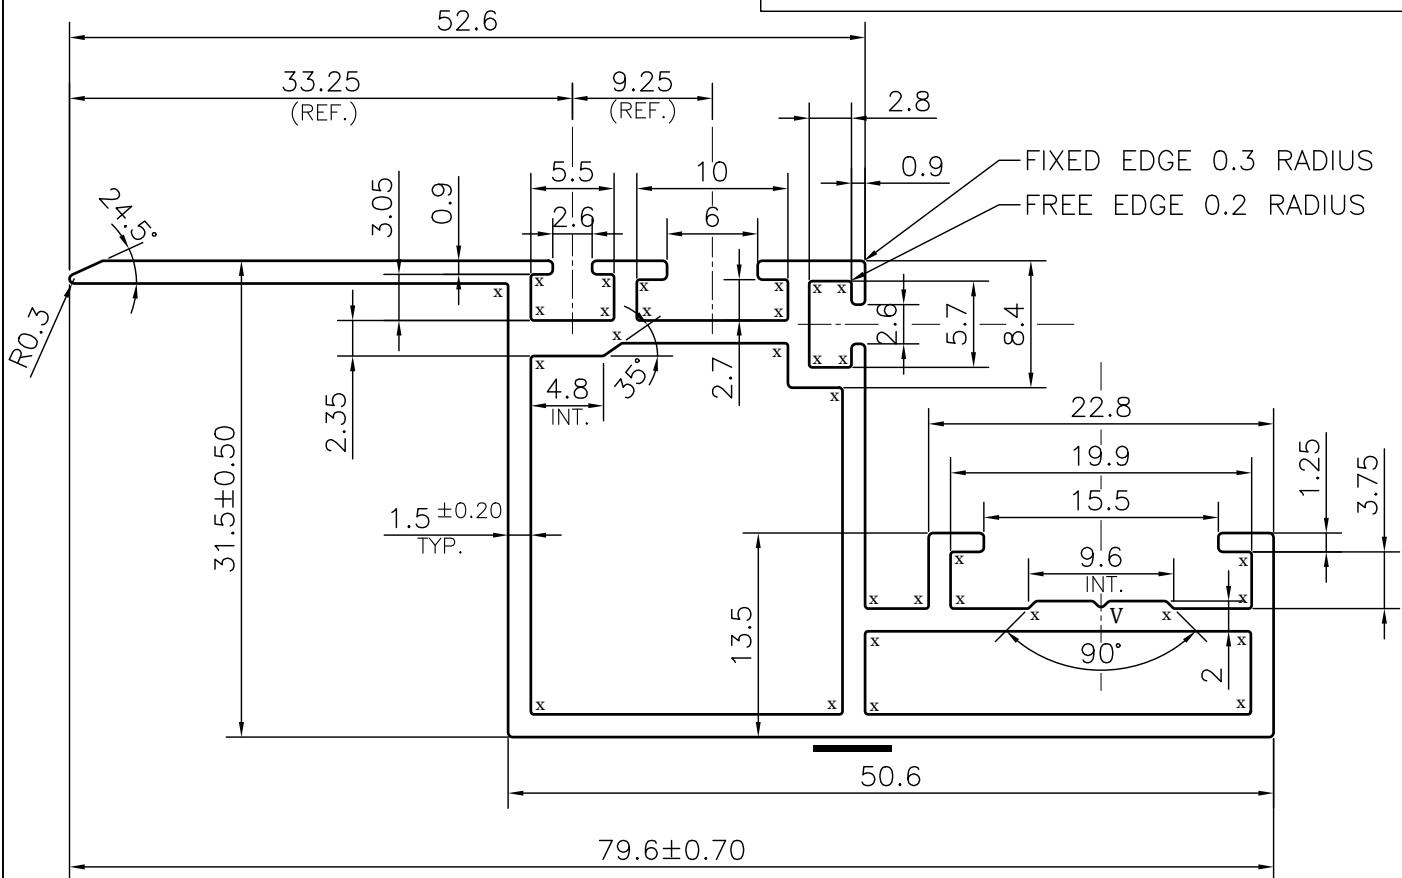

SCALE 1:1

**PLEASE NOTE:-**

— DUE TO THICKNESS VARIATION
IMPRESSION MARK MAY APPEAR
IN THIS MARKED PORTION.

NOTE:-**x= 0.20 RADIUS (31 PLACES)****V= 0.4x90° V-GROOVE (1 PLACE)**

☞ ROUND OFF ALL SHARP CORNERS WITH 0.30 mm.

TOLERANCE CHART CD = CIRCUMSCRIBING CIRCLE

DIMENSION	CD<100	100<CD<200	200<CD<300	300<CD<500
UPTO 10mm	±0.25	±0.30	±0.35	±0.40
10.0 - 25.0	±0.30	±0.40	±0.50	±0.60
25.0 - 50.0	±0.50	±0.60	±0.80	±0.90
50.0 - 100	±0.70	±0.90	±1.10	±1.30
100 - 150	-	±1.10	±1.30	±1.50
150 - 200	-	±1.3	±1.50	±1.80
200 - 300	-	-	±1.70	±2.10
300 - 450	-	-	-	±2.80

Q01847

CONTROLLED COPY

1. STRAIGHTNESS= 1.7mm/M
2. TWIST= 1.7mm/M
3. ANGULARITY= ± 2°
4. FLATNESS= 0.007xWIDTH

SYMBOL OF QUALITY
AN ISO 9001 COMPANY
JINDAL ALUMINIUM LTD.
 BHIWADI-301019 (INDIA)

1. ALL DIMENSIONS ARE IN mm.
2. ROUND OFF ALL SHARP CORNERS WITH 0.30 mm.
3. TOLERANCES WILL BE AS PER BS:EN-755-9 , UNLESS OTHERWISE SPECIFIED

PARTY'S NAME	GO ALUBUILD PVT. LTD, BAWAL		SCALE	2:1
PARTY'S DRAWING No.	AS PER PROPOSAL DRAWING		AREA mm ²	336.686
ALLOY & TEMPER	6063 T6	PRODUCT CODE:-055 HSN CODE:- 76042100	PERIMETER mm.	289.554
DESCRIPTION	CURTAIN WALL SECTION-TOP HUNG SHUTTER-RO		WEIGHT kg/m	0.909
			DRAWING No.	SECTION No.
			P-JAL-B-536-1	7000002482
			G102307	G102307