



P-JAL-B-660


G102604

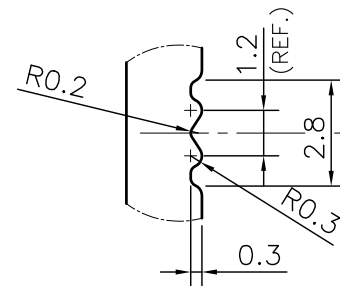

DETAIL A
SCALE 5:1

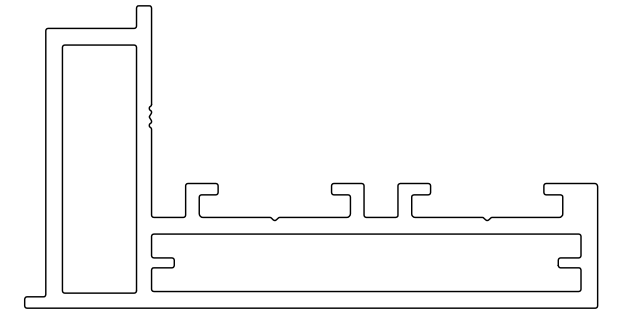

SCALE 1:1

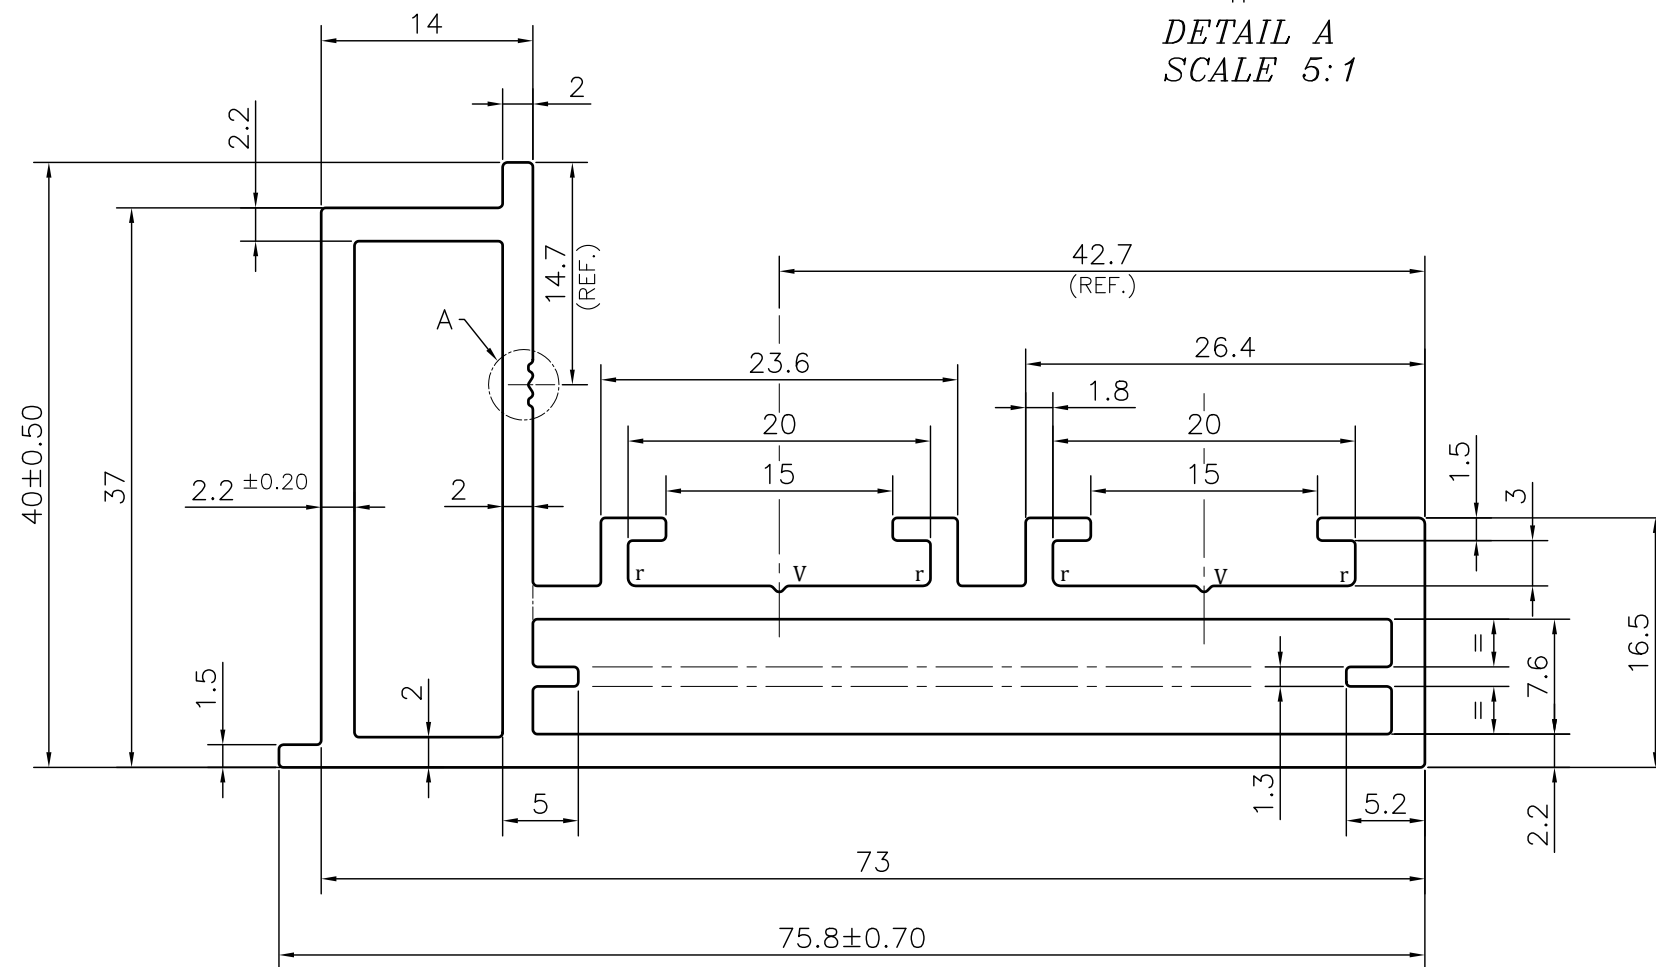

NOTE:-
r= 0.50 RADIUS (4 PLACES)
V= 0.4x90° V-GROOVE (2 PLACES)

ROUND OFF ALL SHARP CORNERS WITH 0.30 mm.

1. STRAIGHTNESS= 1.7mm/M
2. TWIST= 1.7mm/M
3. ANGULARITY= ±2°
4. FLATNESS= 0.007xWIDTH

Q02067

CONTROLLED COPY



SYMBOL OF QUALITY
AN ISO 9001 COMPANY

JINDAL ALUMINIUM LTD.
 BHIWADI-301019 (INDIA)

1. ALL DIMENSIONS ARE IN mm.
2. ROUND OFF ALL SHARP CORNERS WITH 0.30 mm.
3. TOLERANCES WILL BE AS PER BS:EN-755-9 , UNLESS OTHERWISE SPECIFIED

PARTY'S NAME K.S.V. INFRABUILD GREATER NOIDA

PARTY'S DRAWING No. AS PER DRAWING - KSV_OPUS_10

ALLOY & TEMPER 6063 T6 PRODUCT CODE:-055
 HSN CODE:- 76042100

DESCRIPTION CURTAIN WALL SECTION

	NAME	DATE
DRAWN	ASHUTOSH	24-07-2024
CHECKED	PARVESH	05-08-2024
APPROVED	J.N.RAI	05-08-2024

SCALE	2:1
AREA mm ²	550.059
PERIMETER mm.	284.289
WEIGHT kg/m	1.485

DRAWING No.	SECTION No.
P-JAL-B-660	7000002777
G102604	G102604

TOLERANCE CHART CD = CIRCUMSCRIBING CIRCLE

DIMENSION	CD≤100	100<CD≤200	200<CD≤300	300<CD≤500
UPTO 10mm	±0.25	±0.30	±0.35	±0.40
10.0 -25.0	±0.30	±0.40	±0.50	±0.60
25.0 -50.0	±0.50	±0.60	±0.80	±0.90
50.0 -100	±0.70	±0.90	±1.10	±1.30
100 - 150	-	±1.10	±1.30	±1.50
150 - 200	-	±1.3	±1.50	±1.80
200 - 300	-	-	±1.70	±2.10
300 - 450	-	-	-	±2.80