



P-JAL-B-734-2



G103189

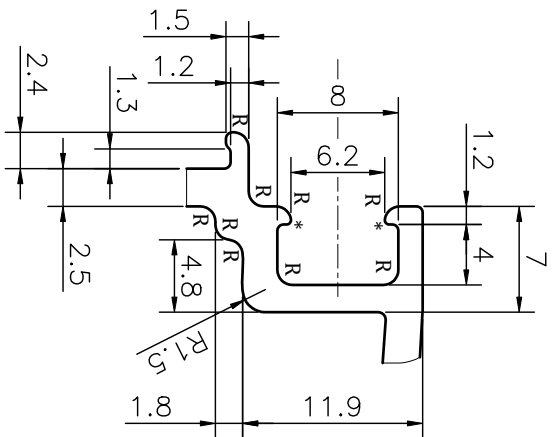

DETAIL A
SCALE 2:1

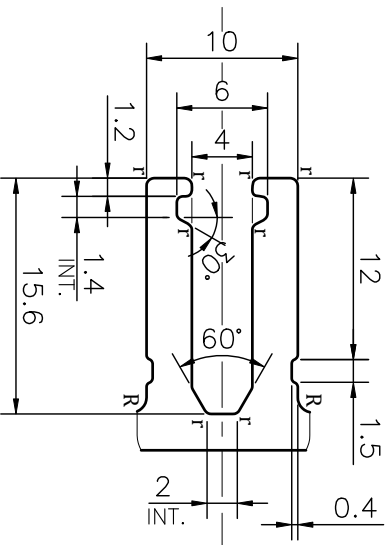

DETAIL B
SCALE 2:1

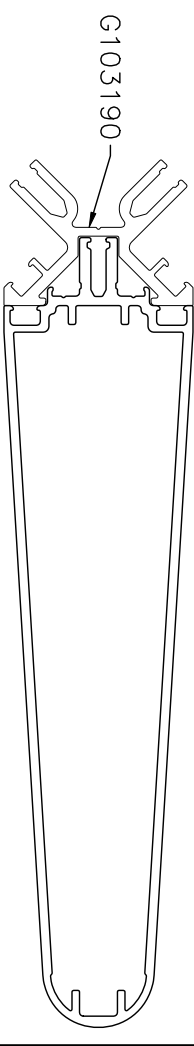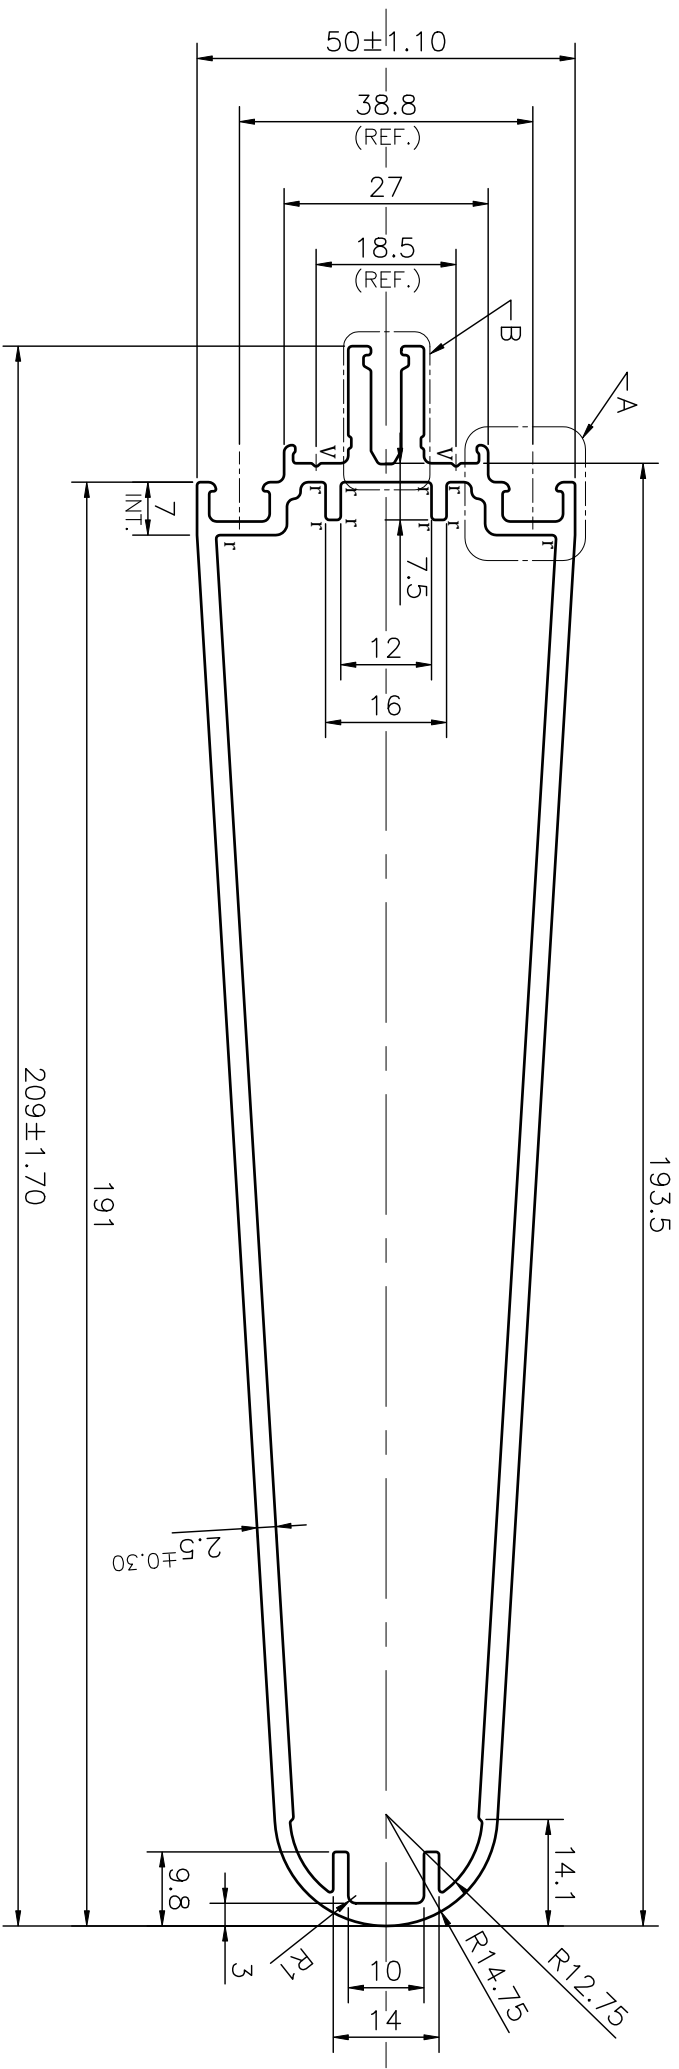MATCHING
SCALE 1:2

NOTE:-
 * = 0.30 RADIUS (4 PLACES)
 r = 0.50 RADIUS (18 PLACES)
 R = 1.0 RADIUS (20 PLACES)
 V = 0.4x90° V-GROOVE (2 PLACES)

DIMENSION	CD $\leq$ 100	100<CD $\leq$ 200	200<CD $\leq$ 300	300<CD $\leq$ 500
UP TO 10mm	± 0.25	± 0.30	± 0.35	± 0.40
10.0 – 25.0	± 0.30	± 0.40	± 0.50	± 0.60
25.0 – 50.0	± 0.50	± 0.60	± 0.80	± 0.90
50.0 – 100	± 0.70	± 0.90	± 1.10	± 1.30
100 – 150	–	± 1.10	± 1.30	± 1.50
150 – 200	–	± 1.3	± 1.50	± 1.80
200 – 300	–	–	± 1.70	± 2.10
300 – 450	–	–	–	± 2.80

Q02027		1. STRAIGHTNESS= 1.7mm/M 2. TWIST= 1.7mm/M 3. ANGULARITY= ±2° 4. FLATNESS= 0.007xWIDTH	
CONTROLLED COPY			
 SYMBOL OF QUALITY AN ISO 9001 COMPANY JINDAL ALUMINIUM LTD. BIHWADI-301019 (INDIA)			
1. ALL DIMENSIONS ARE IN mm. 2. ROUND OFF ALL SHARP CORNERS WITH 0.40 mm. 3. TOLERANCES WILL BE AS PER BS:EN-755-9 , UNLESS OTHERWISE SPECIFIED			
PARTY'S NAME	AXSYS SOLUTIONS, NEW DELHI		
PARTY'S DRAWING No.	AS PER CAD DRAWING		
ALLOY & TEMPER	6063 T6	PRODUCT CODE:-055	
		HSN CODE:- 76042100	
DESCRIPTION	CURTAIN WALL SECTION-TRANSOM		
		NAME	DATE
		DRAWN	ASHUTOSH 05-10-2024
		CHECKED	PARVESH 05-12-2024
		APPROVED	J.N.RAI 05-12-2024
		SCALE	1:1
		AREA mm ²	1245.78
		PERIMETER mm.	547.885
		WEIGHT kg/m	3.364
		DRAWING No.	SECTION No.
		P-JAL-B-734-2	7000003382
		G103189	G103189