




P-JAL-B-773

G103191

MATCHING
SCALE 1:2

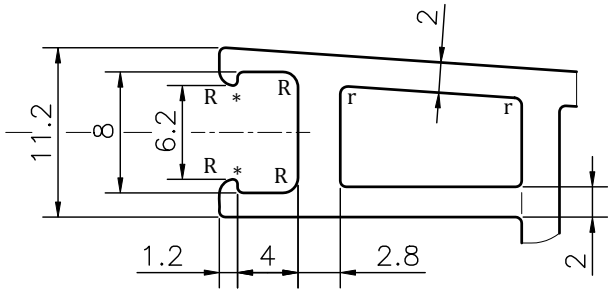

DETAIL A
SCALE 2:1

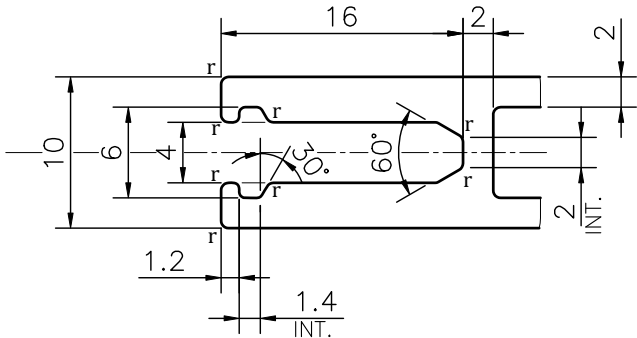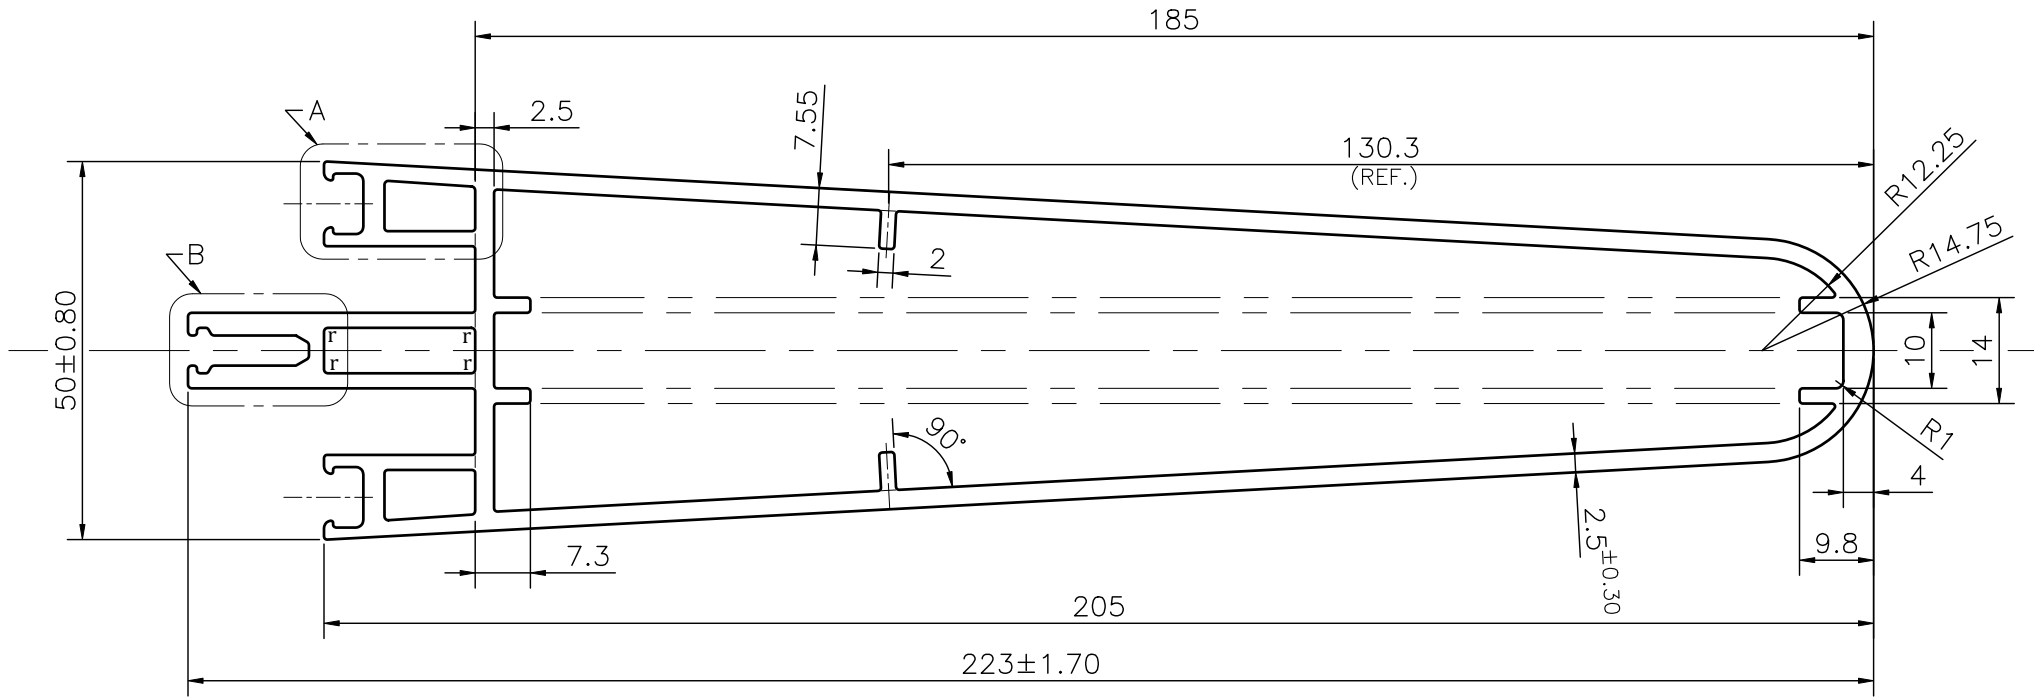

DETAIL B
SCALE 2:1

NOTE:-
*= 0.30 RADIUS (4 PLACES)
r= 0.50 RADIUS (16 PLACES)
R= 1.0 RADIUS (8 PLACES)

1. STRAIGHTNESS= 1.7mm/M
2. TWIST= 1.7mm/M
3. ANGULARITY= ±2°
4. FLATNESS= 0.007xWIDTH

TOLERANCE CHART CD = CIRCUMSCRIBING CIRCLE				
DIMENSION	CD≤100	100<CD≤200	200<CD≤300	300<CD≤500
UPTO 10mm	±0.25	±0.30	±0.35	±0.40
10.0 – 25.0	±0.30	±0.40	±0.50	±0.60
25.0 – 50.0	±0.50	±0.60	±0.80	±0.90
50.0 – 100	±0.70	±0.90	±1.10	±1.30
100 – 150	–	±1.10	±1.30	±1.50
150 – 200	–	±1.3	±1.50	±1.80
200 – 300	–	–	±1.70	±2.10
300 – 450	–	–	–	±2.80

Q02456

CONTROLLED COPY

SYMBOL OF QUALITY
AN ISO 9001 COMPANY

JINDAL ALUMINIUM LTD.

BHIWADI-301019 (INDIA)

1. ALL DIMENSIONS ARE IN mm.

2. ROUND OFF ALL SHARP CORNERS WITH 0.40 mm.

3. TOLERANCES WILL BE AS PER BS:EN-755-9 , UNLESS OTHERWISE SPECIFIED

PARTY'S NAME	AXSYS SOLUTIONS, NEW DELHI	
PARTY'S DRAWING No.	AS PER CAD DRAWING-(AXS-223)	
ALLOY & TEMPER	6063 T6	PRODUCT CODE:-055 HSN CODE:- 76042100
DESCRIPTION	CURTAIN WALL SECTION-MULLION	

	NAME	DATE
DRAWN	ASHUTOSH	11-10-2024
CHECKED	PARVESH	05-12-2024
APPROVED	J.N.RAI	05-12-2024
SCALE	1:1	
AREA mm ²	1532.593	
PERIMETER mm.	647.244	
WEIGHT kg/m	4.138	
DRAWING No.	SECTION No.	
P-JAL-B-773	7000003384	
G103191	G103191	