
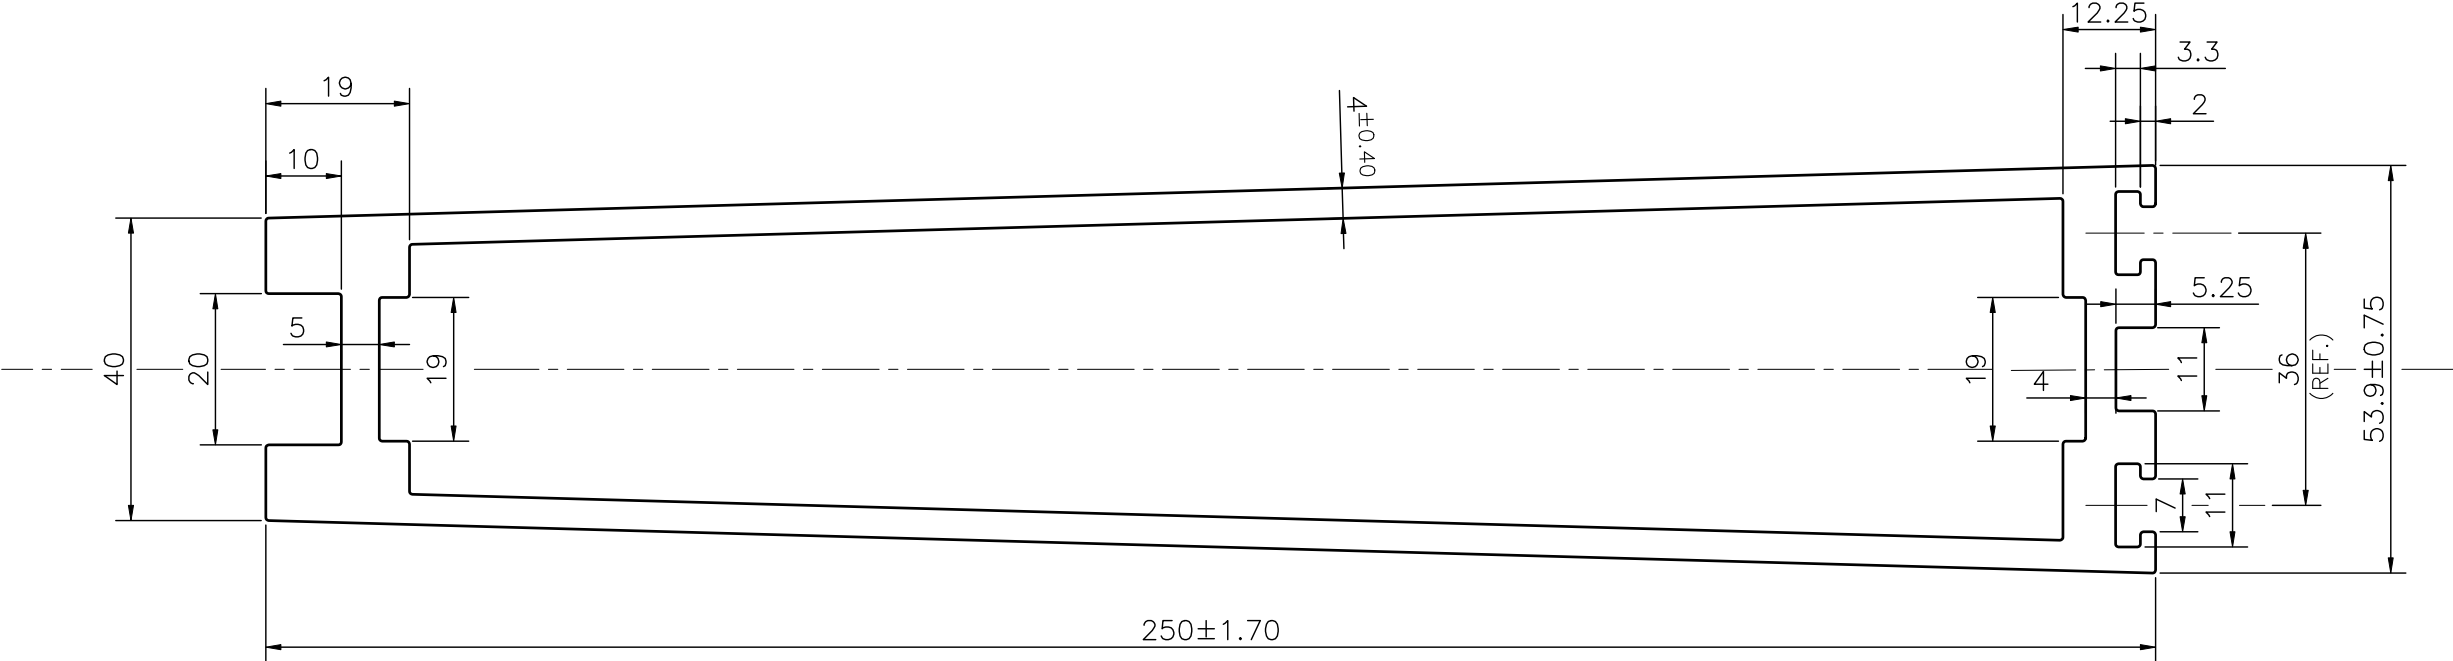


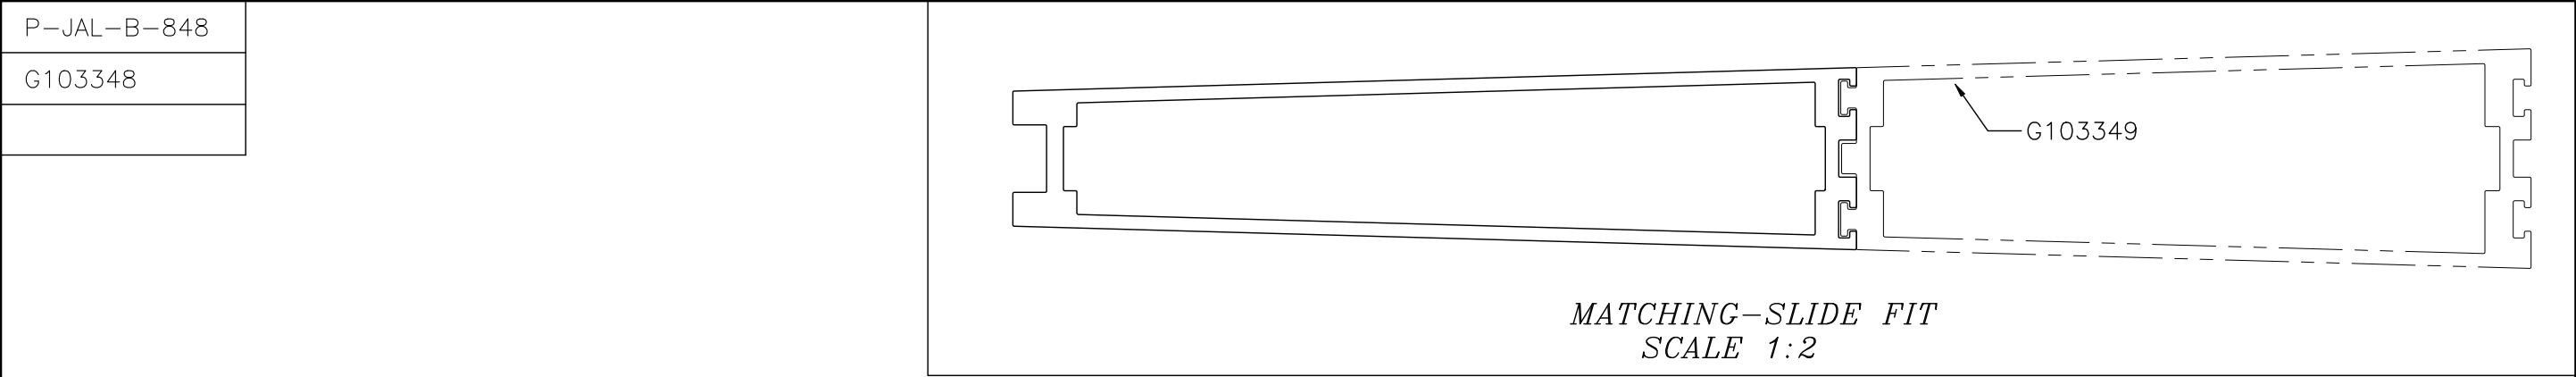

TOLERANCE CHART CD = CIRCUMSCRIBING CIRCLE							
DIMENSION	CD≤100	100<CD≤200	200<CD≤300	300<CD≤500			
UPTO 10mm	±0.25	±0.30	±0.35	±0.40			
10.0 – 25.0	±0.30	±0.40	±0.50	±0.60			
25.0 – 50.0	±0.50	±0.60	±0.80	±0.90			
50.0 – 100	±0.70	±0.90	±1.10	±1.30			
100 – 150	–	±1.10	±1.30	±1.50			
150 – 200	–	±1.3	±1.50	±1.80	Q02585		
200 – 300	–	–	±1.70	±2.10	CONTROLLED COPY		
300 – 450	–	–	–	±2.80			
					1. STRAIGHTNESS= 1.7mm/M		
					2. TWIST= 1.7mm/M		
					3. ANGULARITY= ±2°		
					4. FLATNESS= 0.007xWIDTH		
 SYMBOL OF QUALITY AN ISO 9001 COMPANY		JINDAL ALUMINIUM LTD. BHIWADI-301019 (INDIA)				NAME	DATE
					DRAWN	ASHUTOSH	09-12-2024
					CHECKED	PARVESH	07-01-2025
					APPROVED	J.N.RAI	07-01-2025
1. ALL DIMENSIONS ARE IN mm. 2. ROUND OFF ALL SHARP CORNERS WITH 0.40 mm. 3. TOLERANCES WILL BE AS PER BS:EN-755-9 , UNLESS OTHERWISE SPECIFIED					SCALE		1:1
					AREA mm ²		2685.347
					PERIMETER mm.		656.987
					WEIGHT kg/m		7.250
PARTY'S NAME		ALAMDAR FABRICATION PVT LTD., GHAZIABAD			DRAWING No.		SECTION No.
PARTY'S DRAWING No.		AS PER CAD & PROPOSAL DRAWING (ALU. PROFILE B)			P-JAL-B-848		7000003572
ALLOY & TEMPER		6063 T6		PRODUCT CODE:-055		G103348	
				HSN CODE:- 76042100		G103348	
DESCRIPTION		CURTAIN WALL SECTION					