
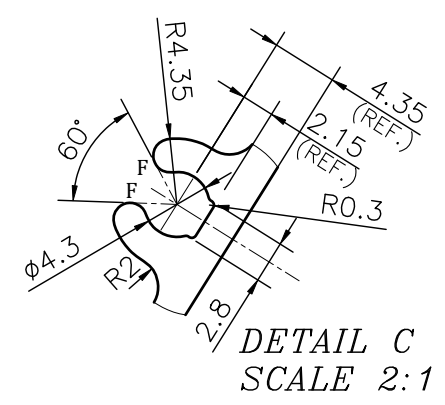
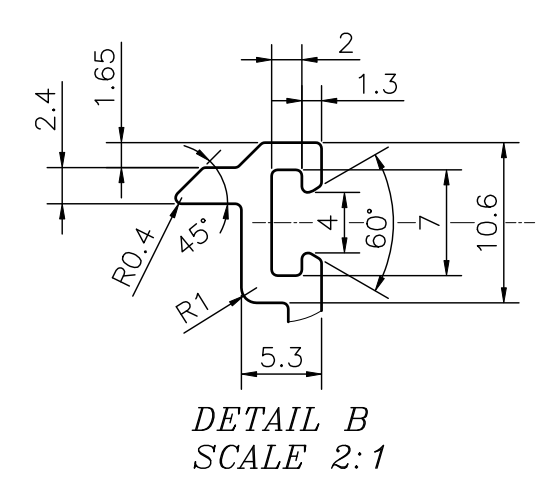
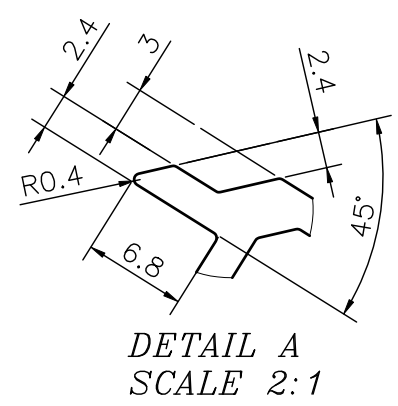



P-JAL-B-810
G103479

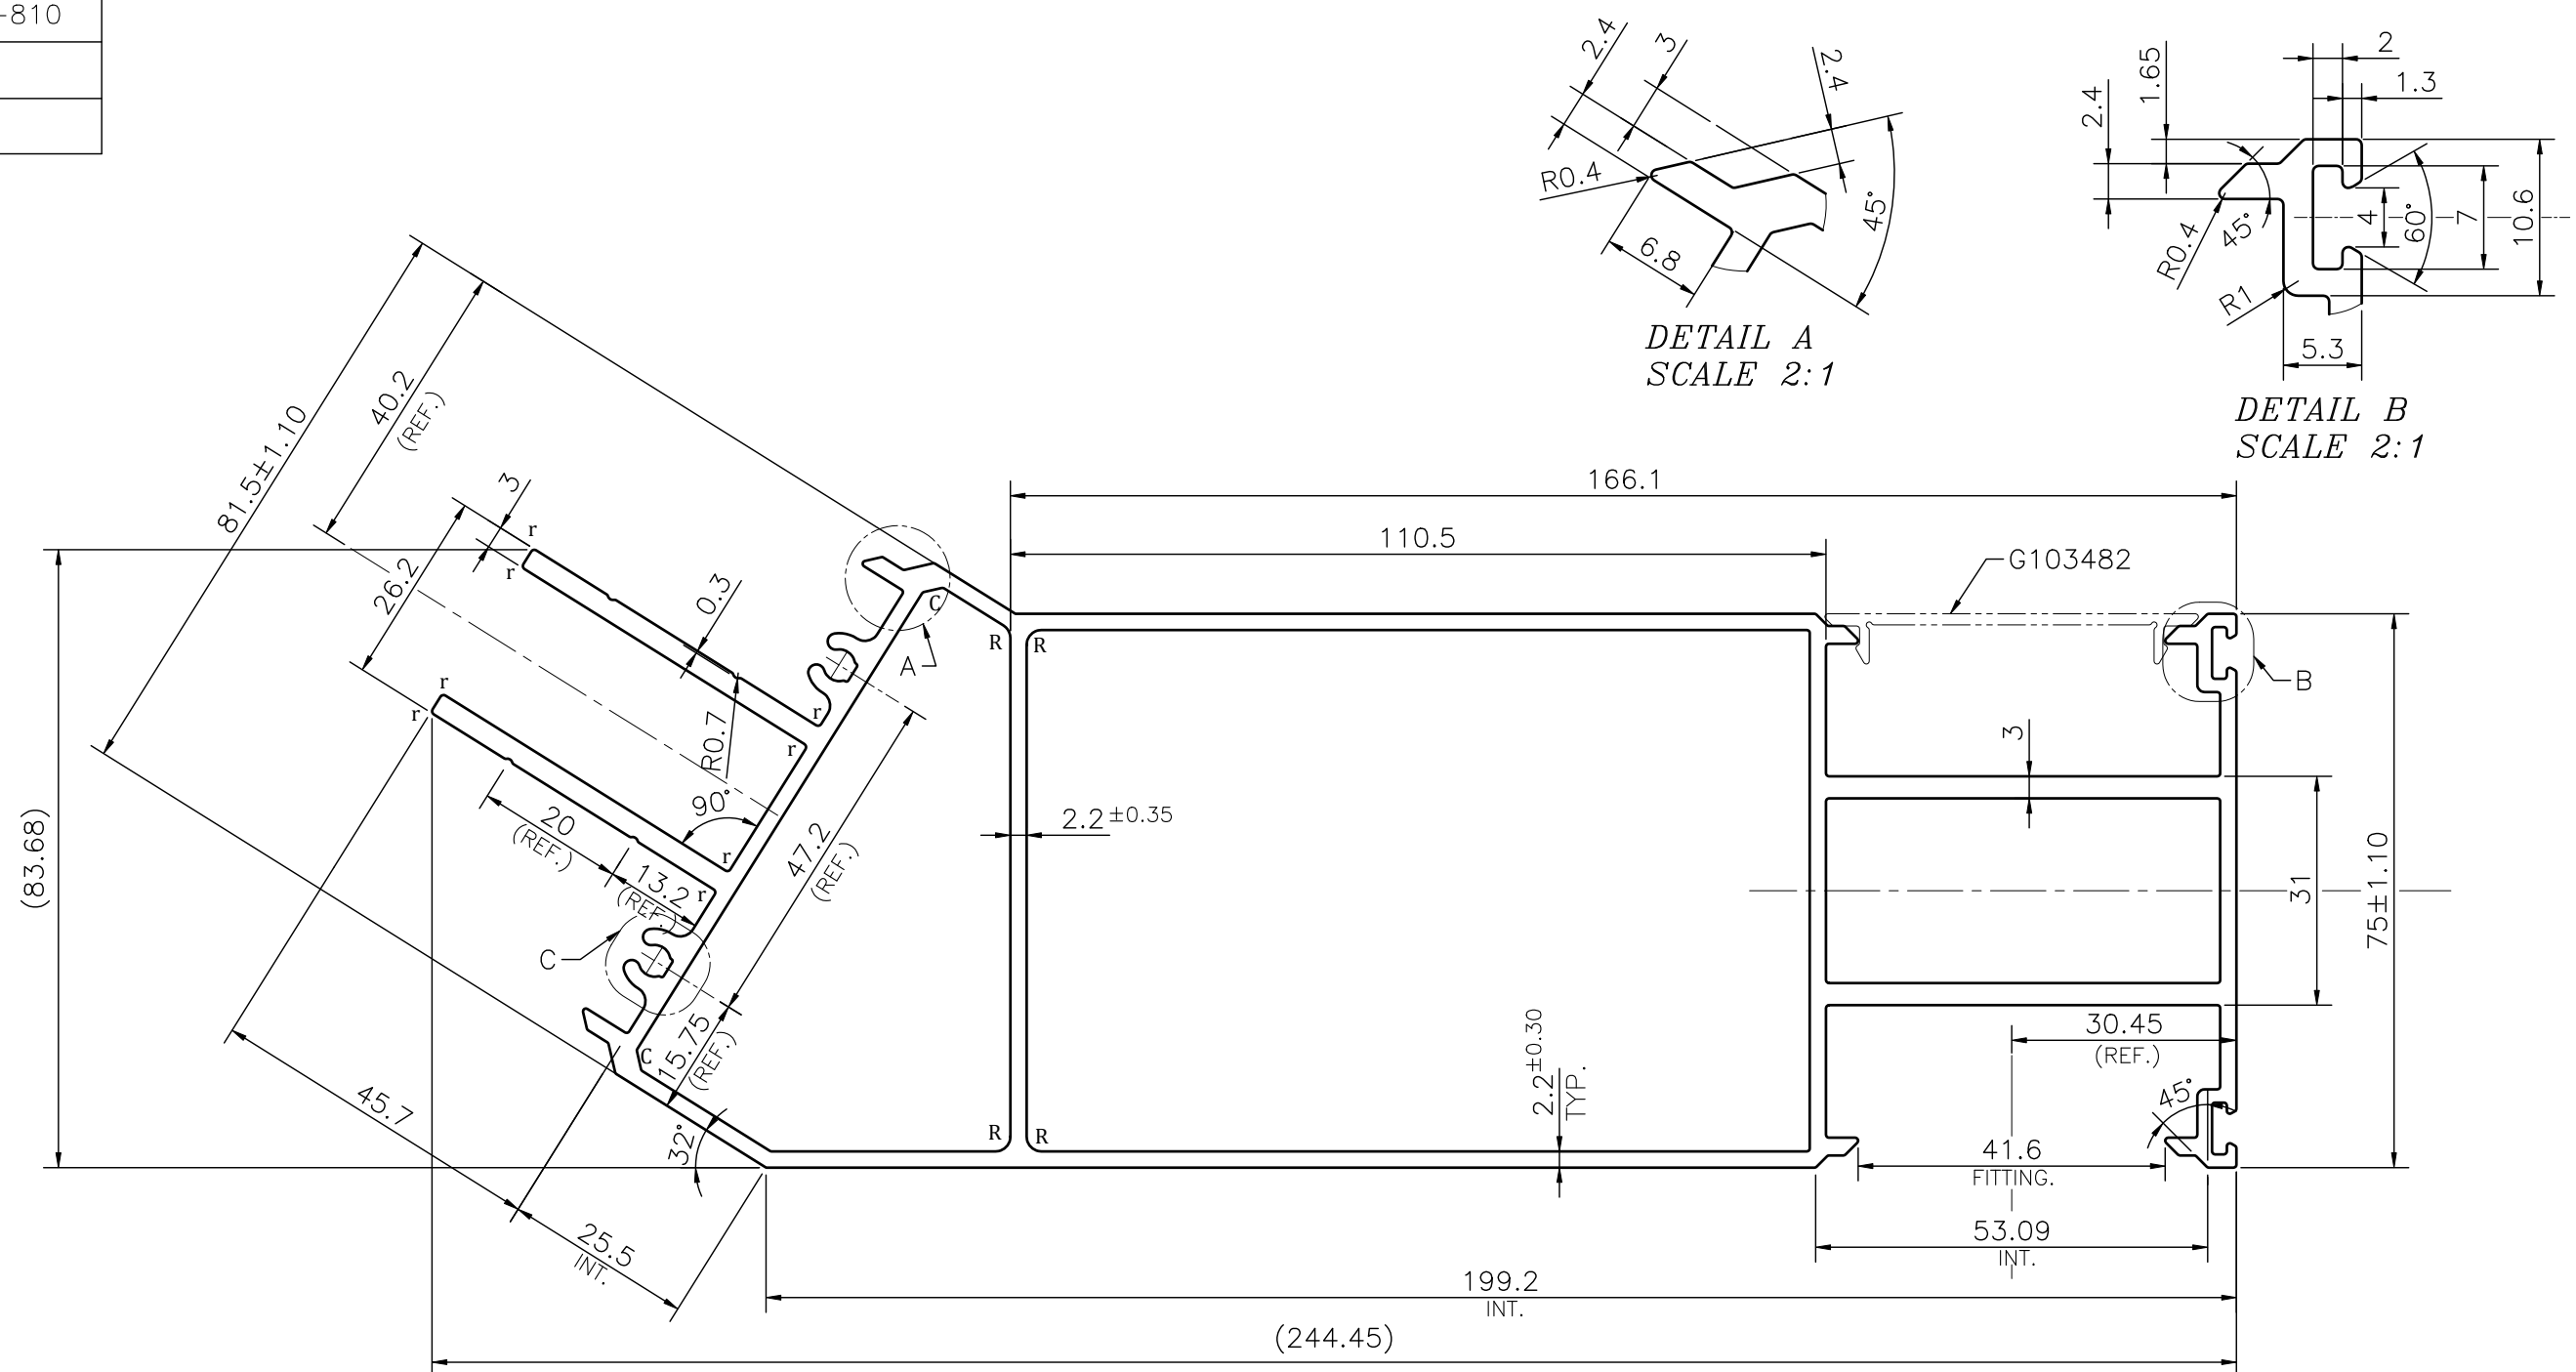

SPECIAL NOTE :-
AFTER DISCUSSION WITH CUSTOMER MATCHING
RESPONSIBILITY WITH G103481 &
G103483 WILL BE AT CUSTOMER END ONLY

NOTE:-
R= 2.0 RADIUS (4 PLACES)
F= FULL RADIUS (4 PLACES)
C= 2.0x45° CHAMFER (2 PLACES)

1. STRAIGHTNESS= 1.7mm/M
2. TWIST= 1.7mm/M
3. ANGULARITY= ±2°
4. FLATNESS= 0.007xWIDTH

Q02581		CONTROLLED COPY											
 SYMBOL OF QUALITY AN ISO 9001 COMPANY		JINDAL ALUMINIUM LTD. BHIWADI-301019 (INDIA)											
				<table border="1"> <thead> <tr> <th></th> <th>NAME</th> <th>DATE</th> </tr> </thead> <tbody> <tr> <td>DRAWN</td> <td>ASHUTOSH</td> <td>18-11-2024</td> </tr> <tr> <td>CHECKED</td> <td>PARVESH</td> <td>25-01-2025</td> </tr> <tr> <td>APPROVED</td> <td>J.N.RAI</td> <td>25-01-2025</td> </tr> </tbody> </table>			NAME	DATE	DRAWN	ASHUTOSH	18-11-2024	CHECKED	PARVESH
	NAME	DATE											
DRAWN	ASHUTOSH	18-11-2024											
CHECKED	PARVESH	25-01-2025											
APPROVED	J.N.RAI	25-01-2025											
1. ALL DIMENSIONS ARE IN mm. 2. ROUND OFF ALL SHARP CORNERS WITH 0.40 mm. 3. TOLERANCES WILL BE AS PER BS:EN-755-9 , UNLESS OTHERWISE SPECIFIED													
PARTY'S NAME	SHANKAR FENESTRATIONS AND GLASSES INDIA PVT. LTD., HAPUR												
PARTY'S DRAWING No.	AS PER CAD & PROPOSAL DRAWING												
ALLOY & TEMPER	6063 T6	PRODUCT CODE:-055											
DESCRIPTION	CURTAIN WALL SECTION												
		HSN CODE:- 76042100											
	DRAWING No.	SECTION No.											
	P-JAL-B-810	7000003676											
	G103479	G103479											