



P-JAL-B-972


G103696

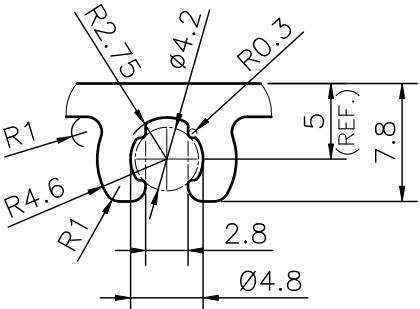

DETAIL A
SCALE 2:1

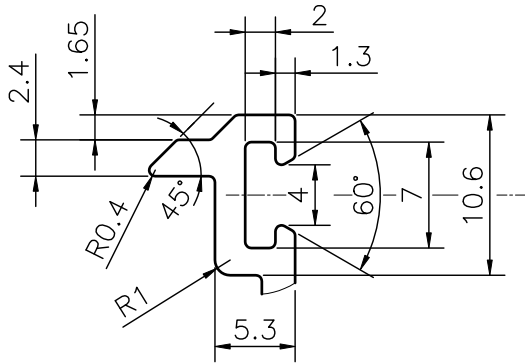


DETAIL B
SCALE 2:1

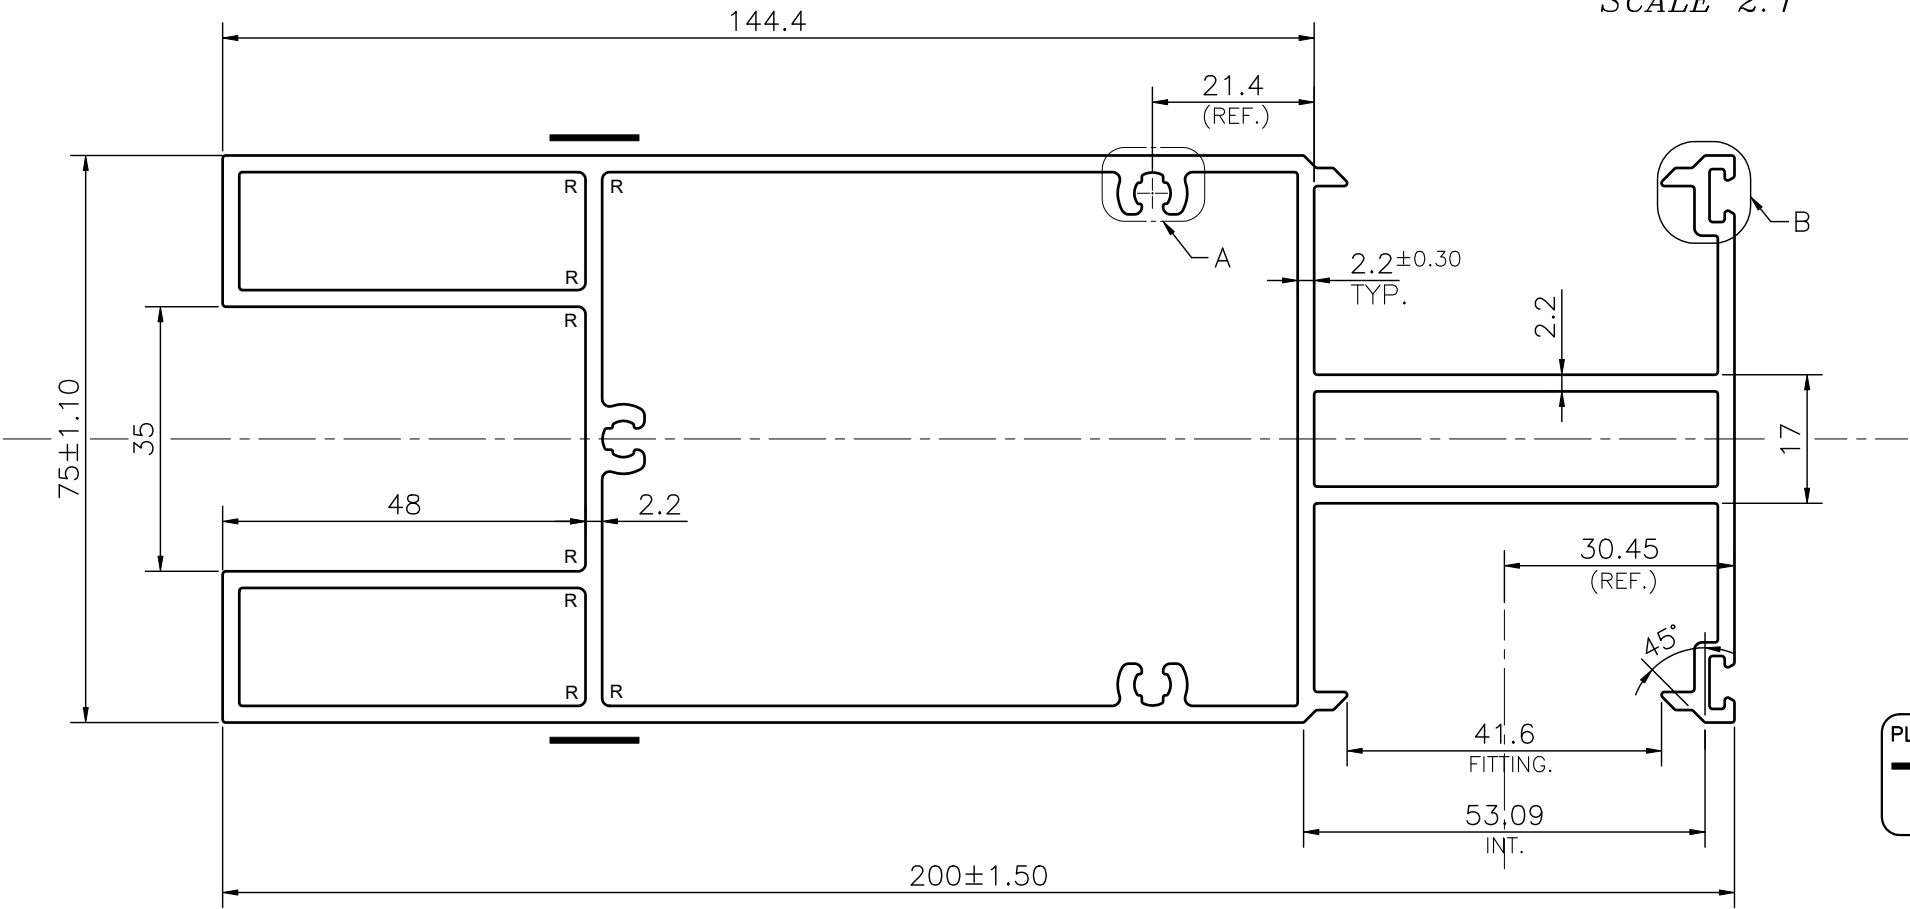

PLEASE NOTE:-
— DUE TO THICKNESS VARIATION
IMPRESSION MARK MAY APPEAR
IN THIS MARKED PORTION.

NOTE:-
R= 1.0 RADIUS (8 PLACES)

1. STRAIGHTNESS= 1.7mm/M
2. TWIST= 1.7mm/M
3. ANGULARITY= ±2°
4. FLATNESS= 0.007xWIDTH

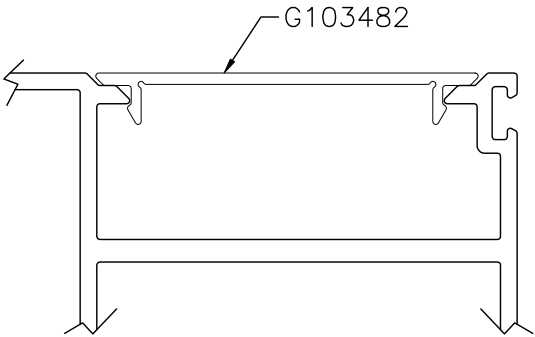

MATCHING
SCALE 1:1

Q03099

CONTROLLED COPY



SYMBOL OF QUALITY
AN ISO 9001 COMPANY

JINDAL ALUMINIUM LTD.
BHIWADI-301019 (INDIA)

1. ALL DIMENSIONS ARE IN mm.
2. ROUND OFF ALL SHARP CORNERS WITH 0.40 mm.
3. TOLERANCES WILL BE AS PER BS:EN-755-9 , UNLESS OTHERWISE SPECIFIED

PARTY'S NAME	SHANKAR FENESTRATIONS AND GLASSES INDIA PVT. LTD., HAPUR	
PARTY'S DRAWING No.	AS PER CAD DRAWING	
ALLOY & TEMPER	6063 T6	PRODUCT CODE:-055
		HSN CODE:- 76042100
DESCRIPTION	CURTAIN WALL SECTION	

	NAME	DATE
DRAWN	ASHUTOSH	25-02-2025
CHECKED	PARVESH	02-04-2025
APPROVED	J.N.RAI	02-04-2025
SCALE		1:1
AREA mm ²		1771.43
PERIMETER mm.		817.218
WEIGHT kg/m		4.783
DRAWING No.		SECTION No.
P-JAL-B-972		7000003964
G103696		G103696