
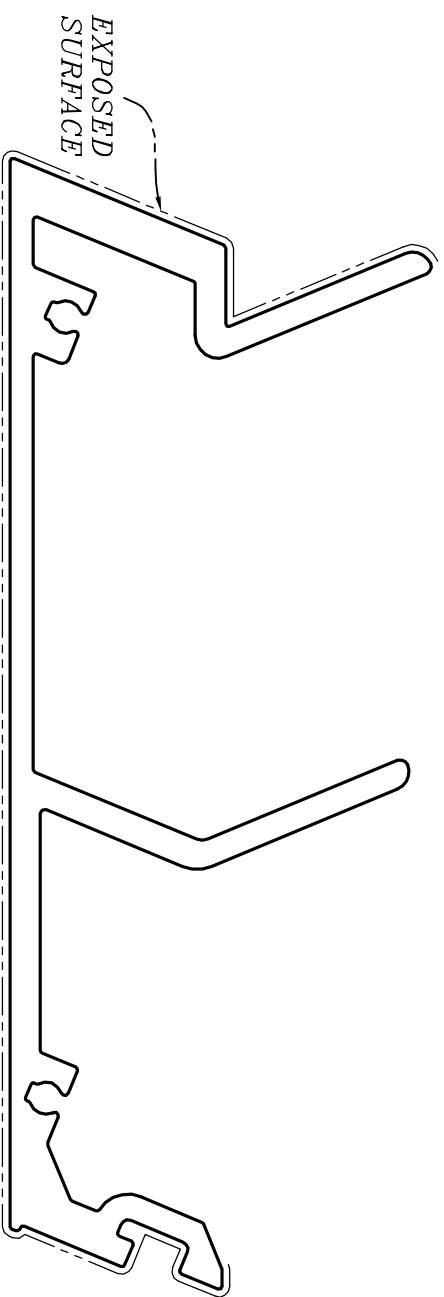
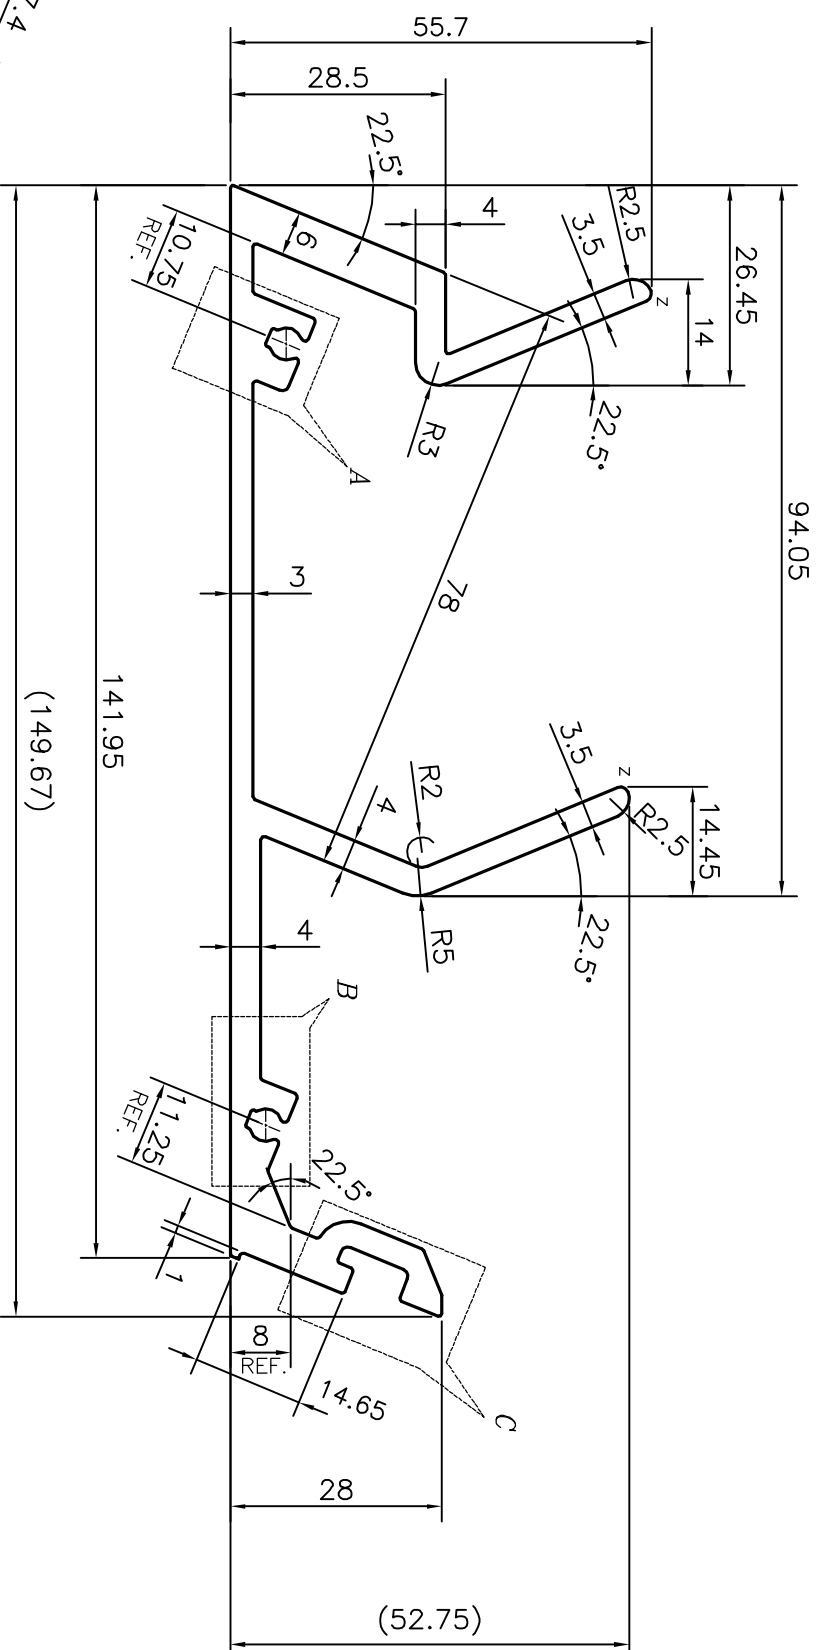
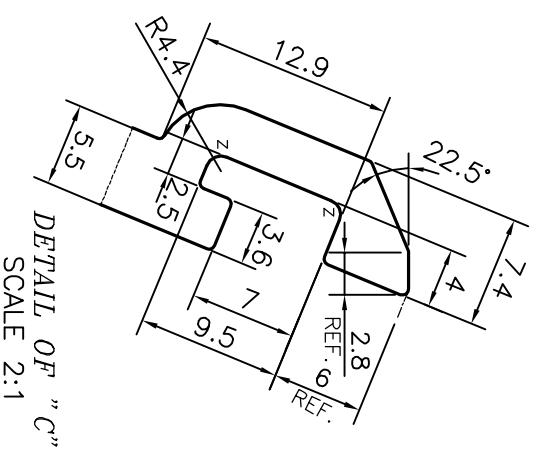
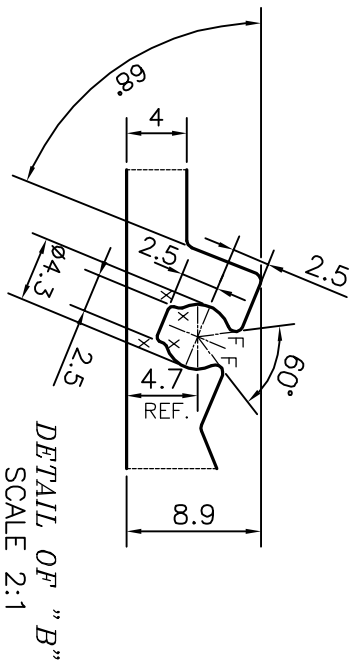



P-15310

S4796

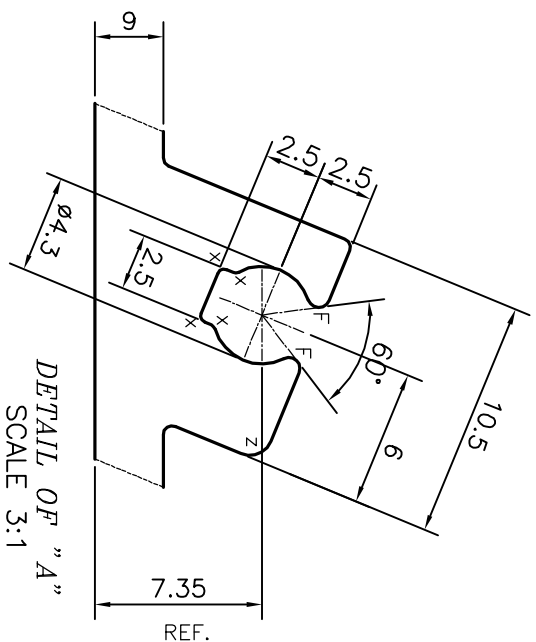

TOLERANCE ON THICKNESS +0.30
-0.10
ANGULARITY = ±2'

Z = RADIUS 1 mm. (5 PLACES)
X = RADIUS 0.3 mm. (8 PLACES)
F = FULL RADIUS (4 PLACES)

 <p>SYMBOL OF QUALITY AN ISO 9001 COMPANY</p>		<p>JINDAL ALUMINIUM LTD. BANGALORE-560073 (INDIA)</p>	
<p>1. ALL DIMENSIONS ARE IN mm. 2. ROUND OFF ALL SHARP CORNERS WITH 0.40 mm. 3. TOLERANCES WILL BE AS PER IS:3965-1981, UNLESS OTHERWISE SPECIFIED</p>			
PARTY'S NAME	OMKAR REALTORS & DEVELOPERS PVT LTD., MUMBAI	DRAWN	J.P. KAUSHIK
PARTY'S DRAWING No.	AS PER AUTOCAD DRAWING-AP-1626	CHECKED	
ALLOY & TEMPER	6063 T6	APPROVED	S.S.GARG
DESCRIPTION	CURTAIN WALL SECTION	SCALE	1:1
		AREA mm ²	1204.999
		PERIMETER mm.	620.667
		WEIGHT kg/m	3.253
		DRAWING No.	P-15310
		SECTION No.	-
			S4796
			S4796