



P-19366-2

S6238

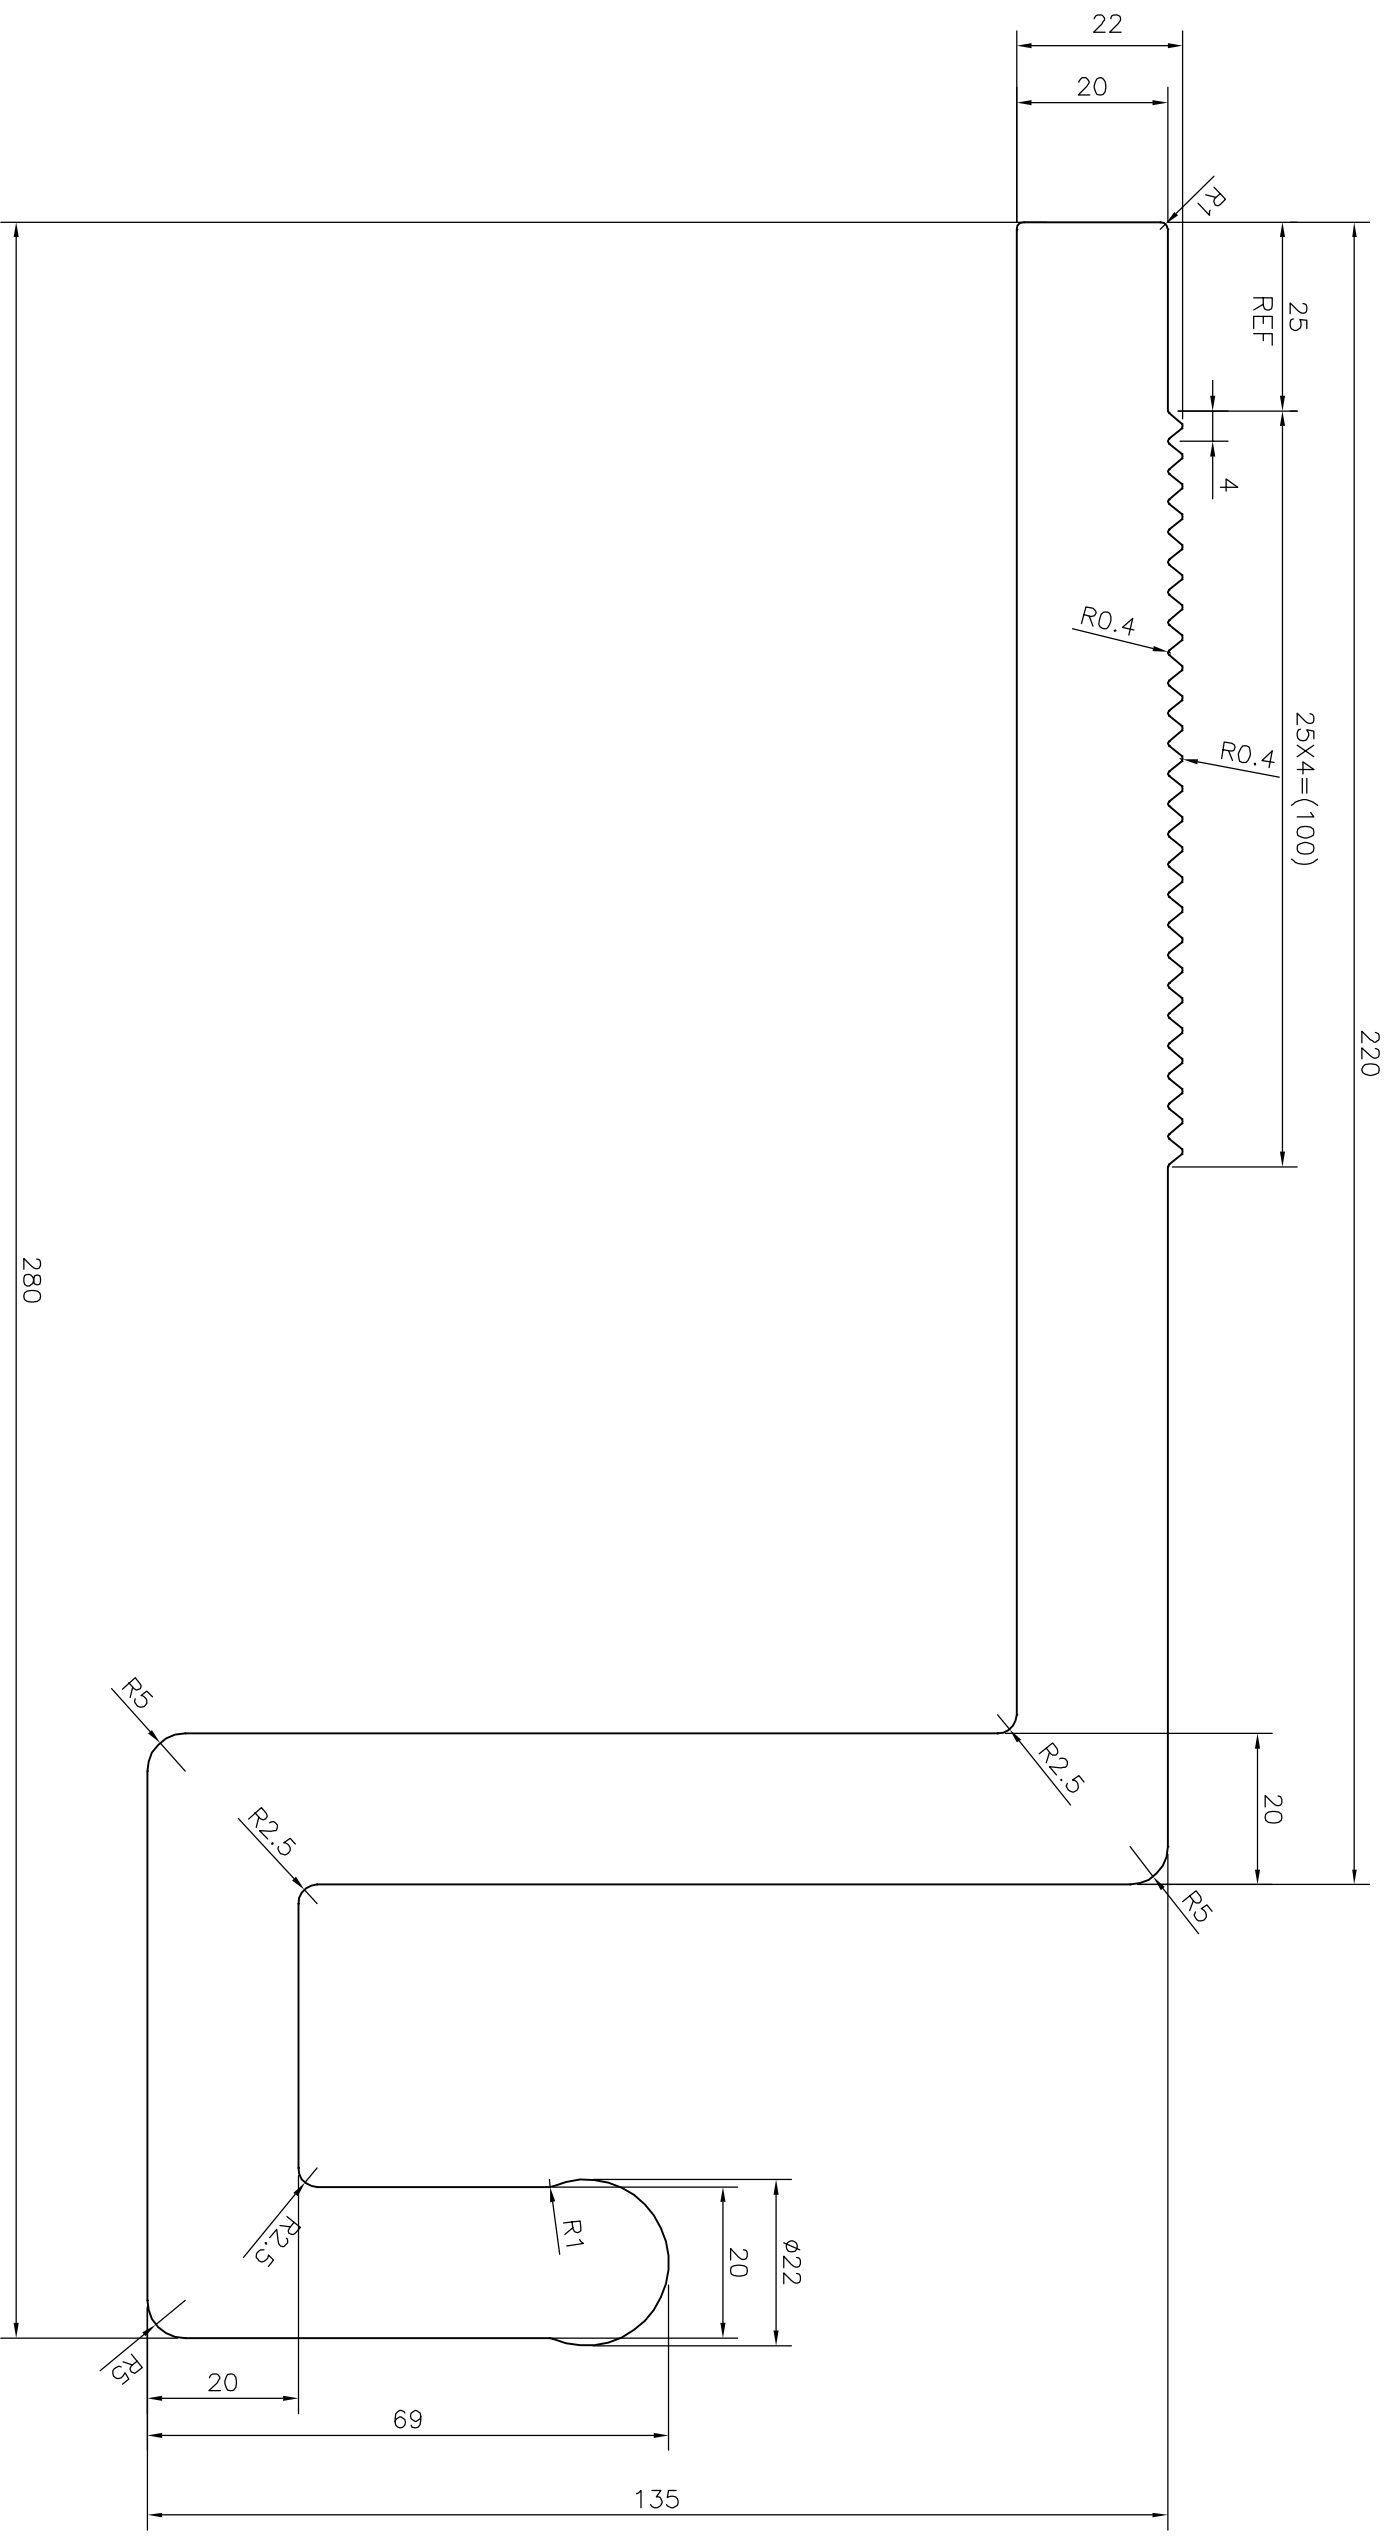

 <p>SYMBOL OF QUALITY AN ISO 9001 COMPANY</p>		<p>JINDAL ALUMINIUM LTD. BANGALORE-560073 (INDIA)</p>		NAME	DATE
				J.P.KAUSHIK	22-04-2019
<p>1. ALL DIMENSIONS ARE IN mm. 2. ROUND OFF ALL SHARP CORNERS WITH 0.40 mm. 3. TOLERANCES WILL BE AS PER IS:3965-1981 , UNLESS OTHERWISE SPECIFIED</p>		<p>SCALE 1:1</p>		CHECKED	
				APPROVED	B.NATARAJA
PARTY'S NAME		TRUEWALL SPECIALITIES PVT. LTD., MUMBAI		AREA	8943.74
PARTY'S DRAWING No.		AS PER DRAWING		PERIMETER	955.483
ALLOY & TEMPER		6061 T6		WEIGHT	24.148
DESCRIPTION		CURTAIN WALL SECTION		DRAWING No.	SECTION No.
				P-19366-2	-
				S6238	S6238