


P-20205

S6516

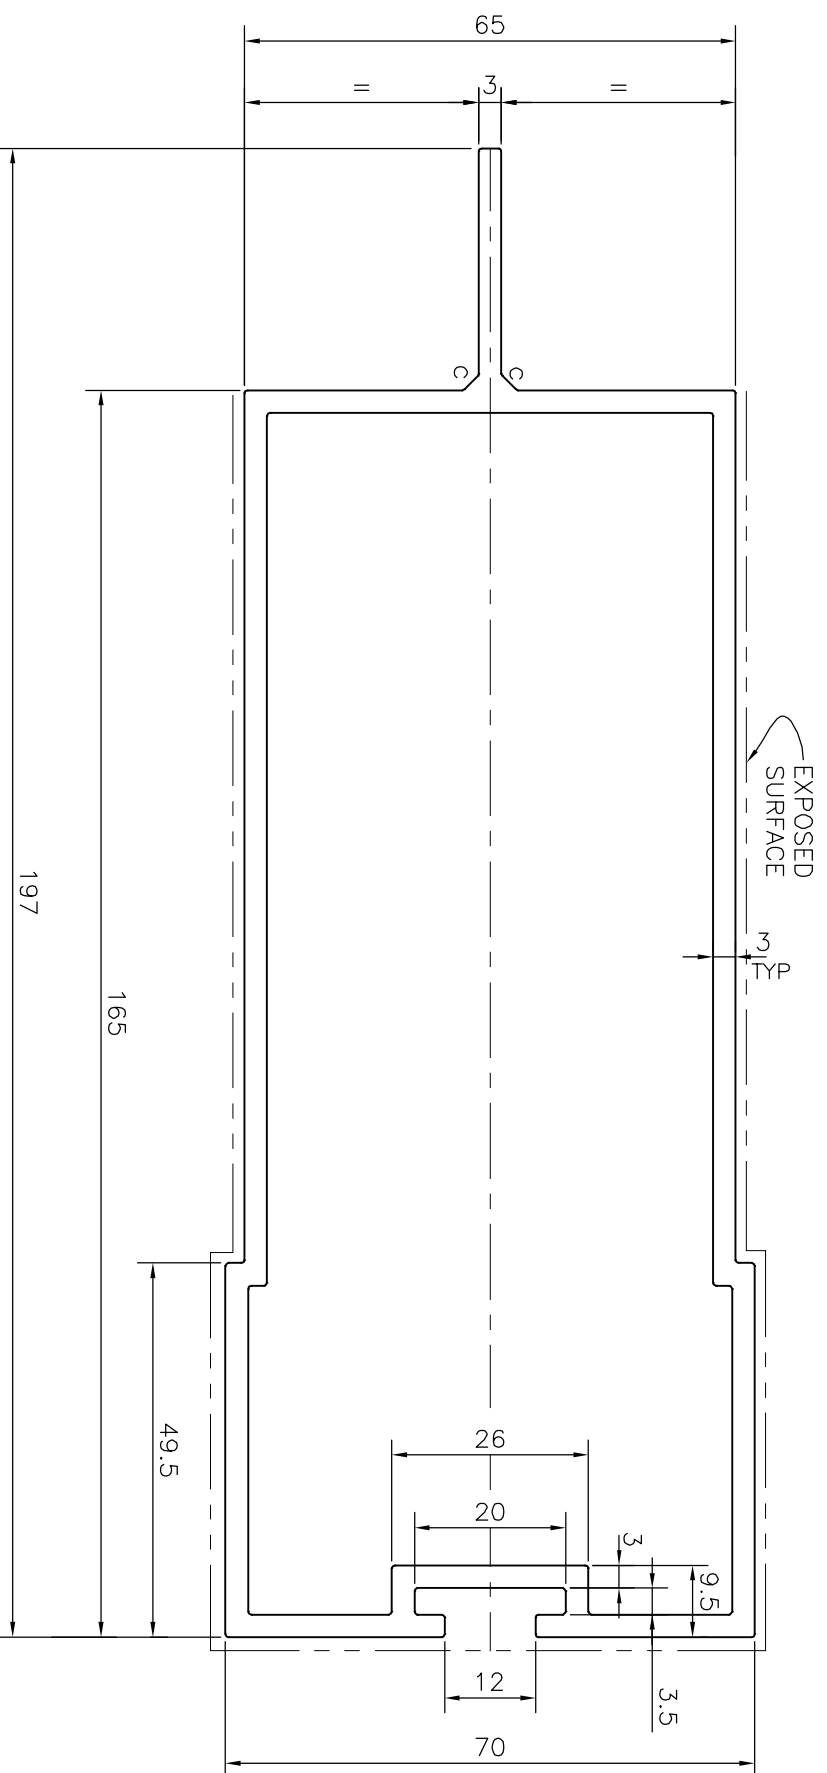


## TOLERANCES ON OVERALL DIMENSIONS OF HOLLOW SECTIONS

UPTO 20.0mm - ±0.30	UPTO 80.0mm - ±0.70	UPTO 180.0mm - ±1.27
UPTO 30.0mm - ±0.38	UPTO 100.0mm - ±0.80	UPTO 200.0mm - ±1.40
UPTO 40.0mm - ±0.45	UPTO 120.0mm - ±0.90	UPTO 225.0mm - ±1.52
UPTO 50.0mm - ±0.52	UPTO 140.0mm - ±1.00	
UPTO 60.0mm - ±0.60	UPTO 160.0mm - ±1.14	

1. STRAIGHTNESS=1.7mm/M
2. TWIST=1.7mm/M
3. ANGULARITY= ±2°
4. FLATNESS =0.006xWIDTH

c = CHAMFER 2x45°(2 PLACES)

 SYMBOL OF QUALITY AN ISO 9001 COMPANY	<b>JINDAL ALUMINIUM LTD.</b> <b>BANGALORE-560073 (INDIA)</b>		DRAWN	J.P.KAUSHIK	04-10-2019
	1. ALL DIMENSIONS ARE IN mm. 2. ROUND OFF ALL SHARP CORNERS WITH 0.40 mm. 3. TOLERANCES WILL BE AS PER IS:6477-1983 UNLESS OTHERWISE SPECIFIED		APPROVED	B.MATTAJAJI	22-10-2019
PARTY'S NAME	MFAR CONSTRUCTIONS PVT. LTD., BANGALORE		SCALE	1:1	
PARTY'S DRAWING No.	AS PER DRAWING		AREA mm <sup>2</sup>	1536.945	
ALLOY & TEMPER	6063 T6		PERIMETER mm.	557.498	
DESCRIPTION	CURTAIN WALL SECTION		WEIGHT kg/m	4.150	
			DRAWING No.	P-20205	
				SECTION No.	
				S6516	
				S6516	