

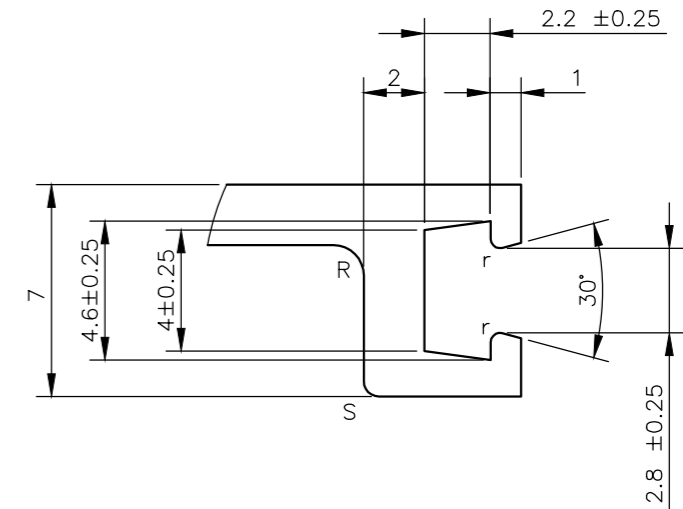


IAL-D-7183

D7183

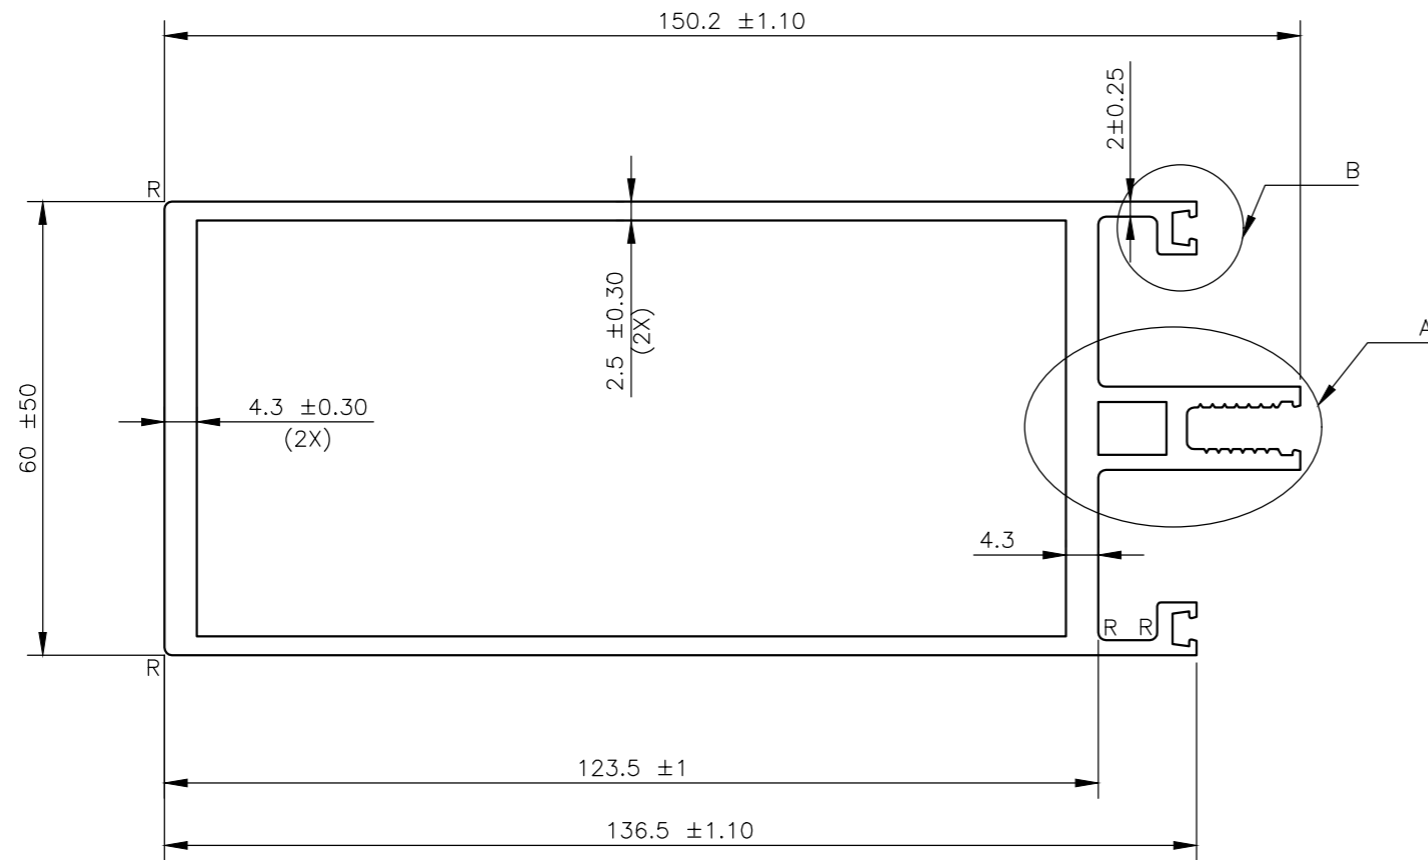

DETAIL B
SCALE 4:1

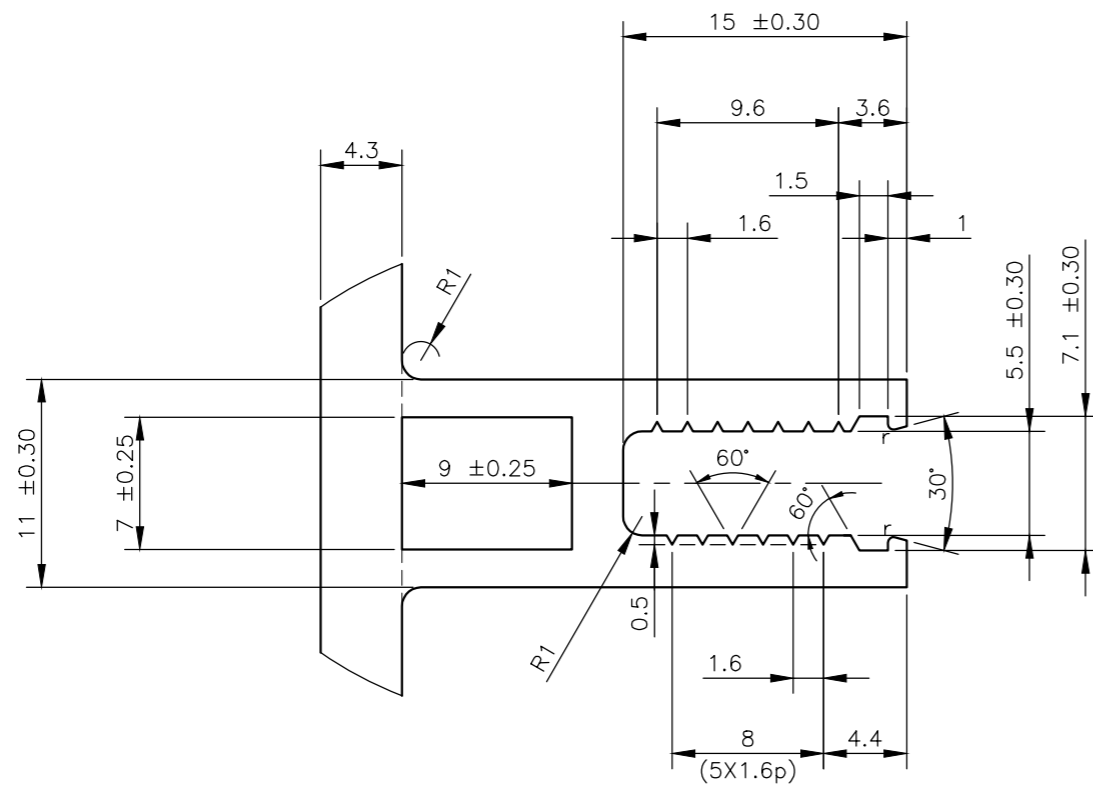


DETAIL A
SCALE 2.5:1

NOTE:-

r=0.30R
S=0.50R
R=1.00R

TWIST= ±1/4°/300M.M./M.
FLATNESS=WIDTHX0.005mm.
STRAIGHTNESS= 1.5 M.M./MTR.
ANGULARITY= ±1.5°

 SYMBOL OF QUALITY AN ISO 9001 COMPANY	JINDAL ALUMINIUM LTD. BANGALORE-560073 (INDIA)		NAME	DATE
			DRAWN	ASHUTOSH
1. ALL DIMENSIONS ARE IN mm. 2. ROUND OFF ALL SHARP CORNERS WITH 0.40 mm. 3. TOLERANCES WILL BE AS PER BS:EN-755-9 , UNLESS OTHERWISE SPECIFIED			CHECKED	
			APPROVED	
PARTY'S NAME M/S. DAH			SCALE	1:1
			AREA mm ²	1314.25
PARTY'S DRAWING No. AS PER DRAWING			PERIMETER mm.	544.89
			WEIGHT kg/m	3.548
ALLOY & TEMPER 6063 T6			DRAWING No.	SECTION No.
			IAL-D-7183	-
DESCRIPTION CURTAIN WALL SECTION			D7183	D7183