



P-JAL-B-568-1


G102321

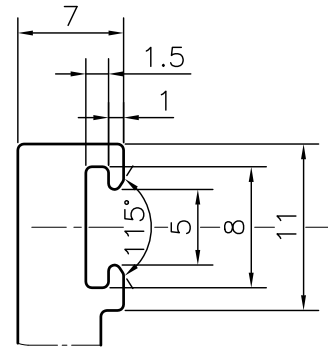



DETAIL A
SCALE 2:1

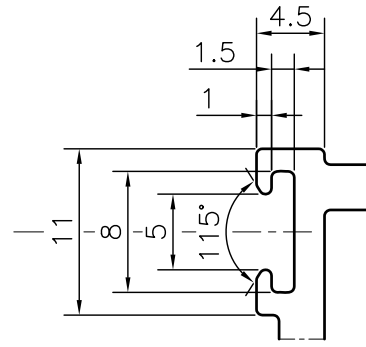

DETAIL B
SCALE 2:1

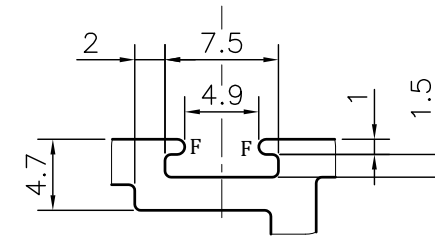

DETAIL C
SCALE 2:1

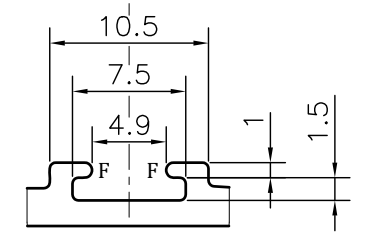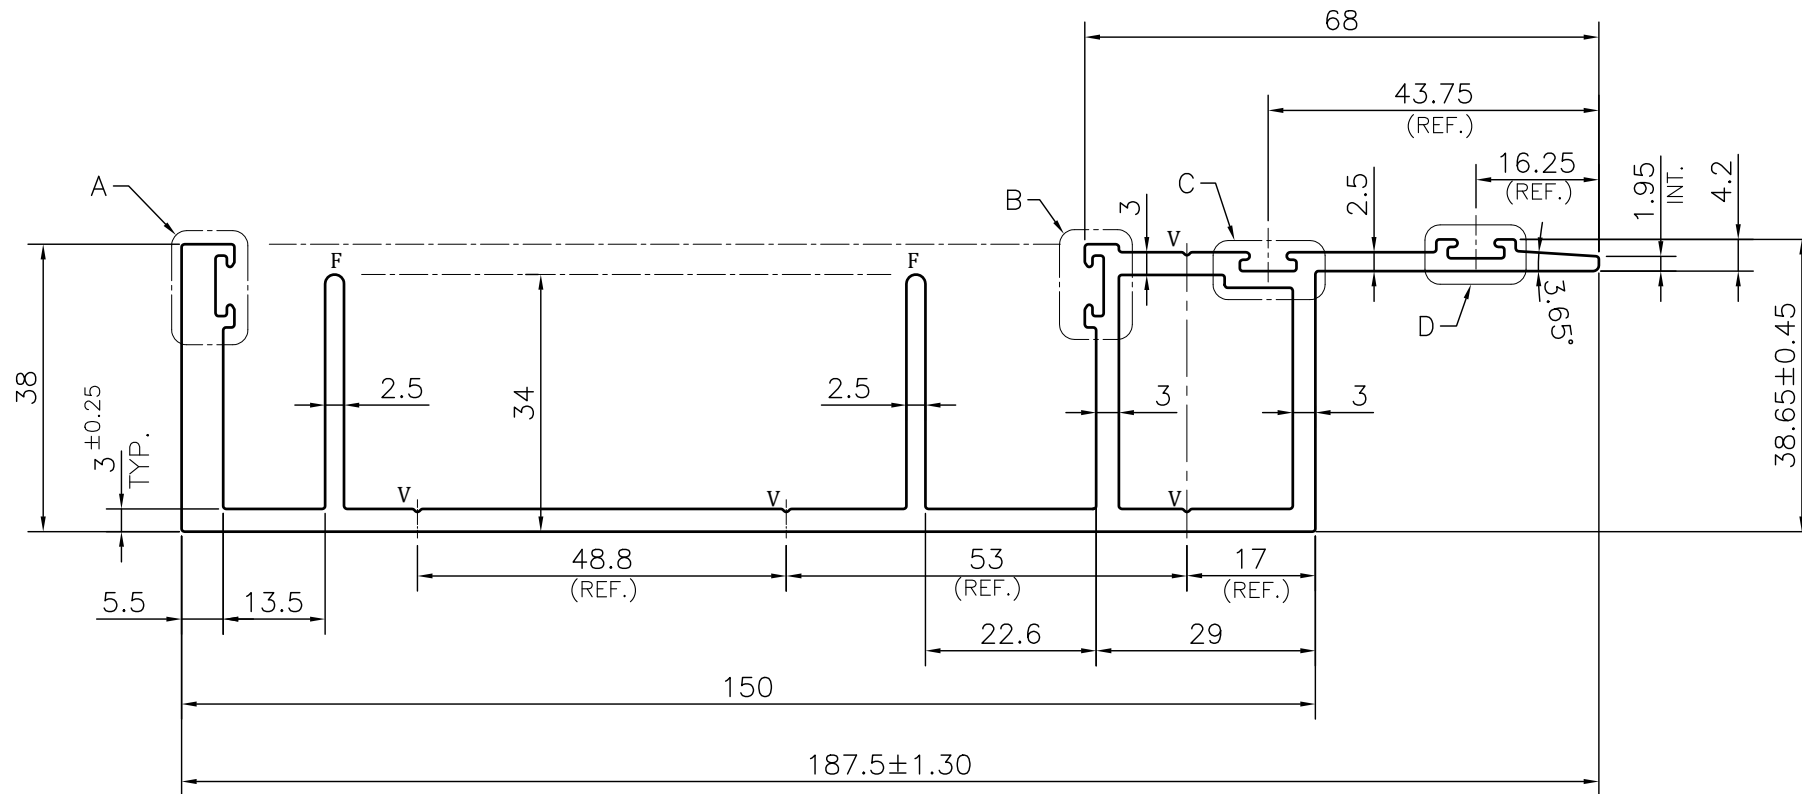

DETAIL D
SCALE 2:1

NOTE:-
F= FULL RADIUS (4 PLACES)
V= 0.4x90° V-GROOVE (4 PLACES)

1. STRAIGHTNESS= 1.7mm/M
2. TWIST= 1.7mm/M
3. ANGULARITY= ±2°
4. FLATNESS= 0.007xWIDTH

Q01907

CONTROLLED COPY



SYMBOL OF QUALITY
AN ISO 9001 COMPANY

JINDAL ALUMINIUM LTD.
BHIWADI-301019 (INDIA)

1. ALL DIMENSIONS ARE IN mm.
2. ROUND OFF ALL SHARP CORNERS WITH 0.40 mm.
3. TOLERANCES WILL BE AS PER BS:EN-755-9 , UNLESS OTHERWISE SPECIFIED

TOLERANCE CHART CD = CIRCUMSCRIBING CIRCLE

DIMENSION	CD≤100	100<CD≤200	200<CD≤300	300<CD≤500
UPTO 10mm	±0.25	±0.30	±0.35	±0.40
10.0 - 25.0	±0.30	±0.40	±0.50	±0.60
25.0 - 50.0	±0.50	±0.60	±0.80	±0.90
50.0 - 100	±0.70	±0.90	±1.10	±1.30
100 - 150	-	±1.10	±1.30	±1.50
150 - 200	-	±1.3	±1.50	±1.80
200 - 300	-	-	±1.70	±2.10
300 - 450	-	-	-	±2.80

PARTY'S NAME	K.S.V INFRABUILD, GRATER NOIDA	SCALE	1:1
PARTY'S DRAWING No.	AS PER CAD DRAWING-KSV_OPUS_03	AREA mm ²	1161.793
ALLOY & TEMPER	6063 T6	PERIMETER mm.	684.135
DESCRIPTION	CURTAIN WALL SECTION	WEIGHT kg/m	3.137
		DRAWING No.	SECTION No.
		P-JAL-B-568-1	7000002501
		G102321	G102321
		PRODUCT CODE:-055	
		HSN CODE:- 76042100	

	NAME	DATE
DRAWN	ASHUTOSH	03-06-2024
CHECKED	PARVESH	08-06-2024
APPROVED	J.N.RAI	08-06-2024