



Q03896

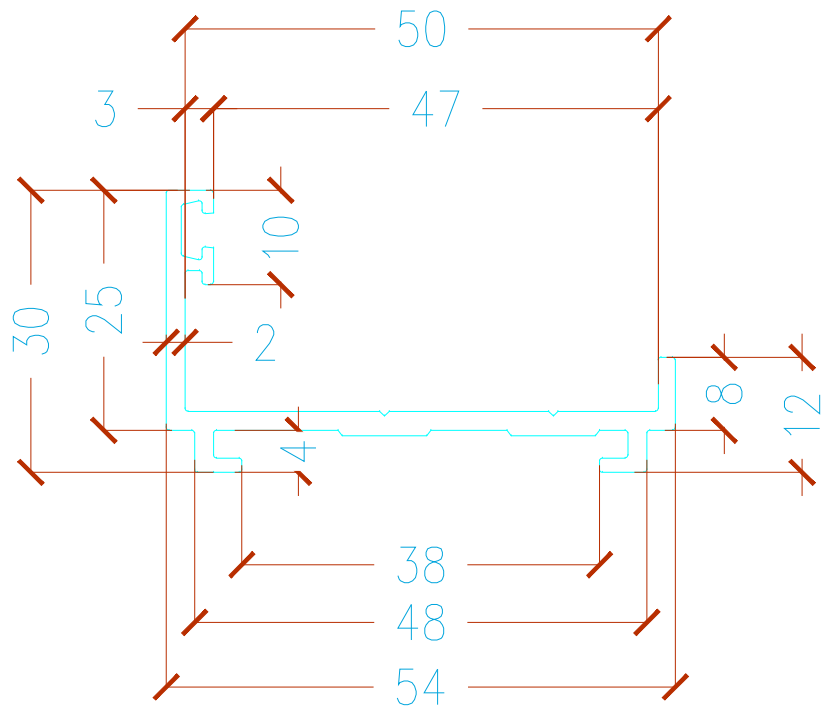

Outer Frame

Q03897

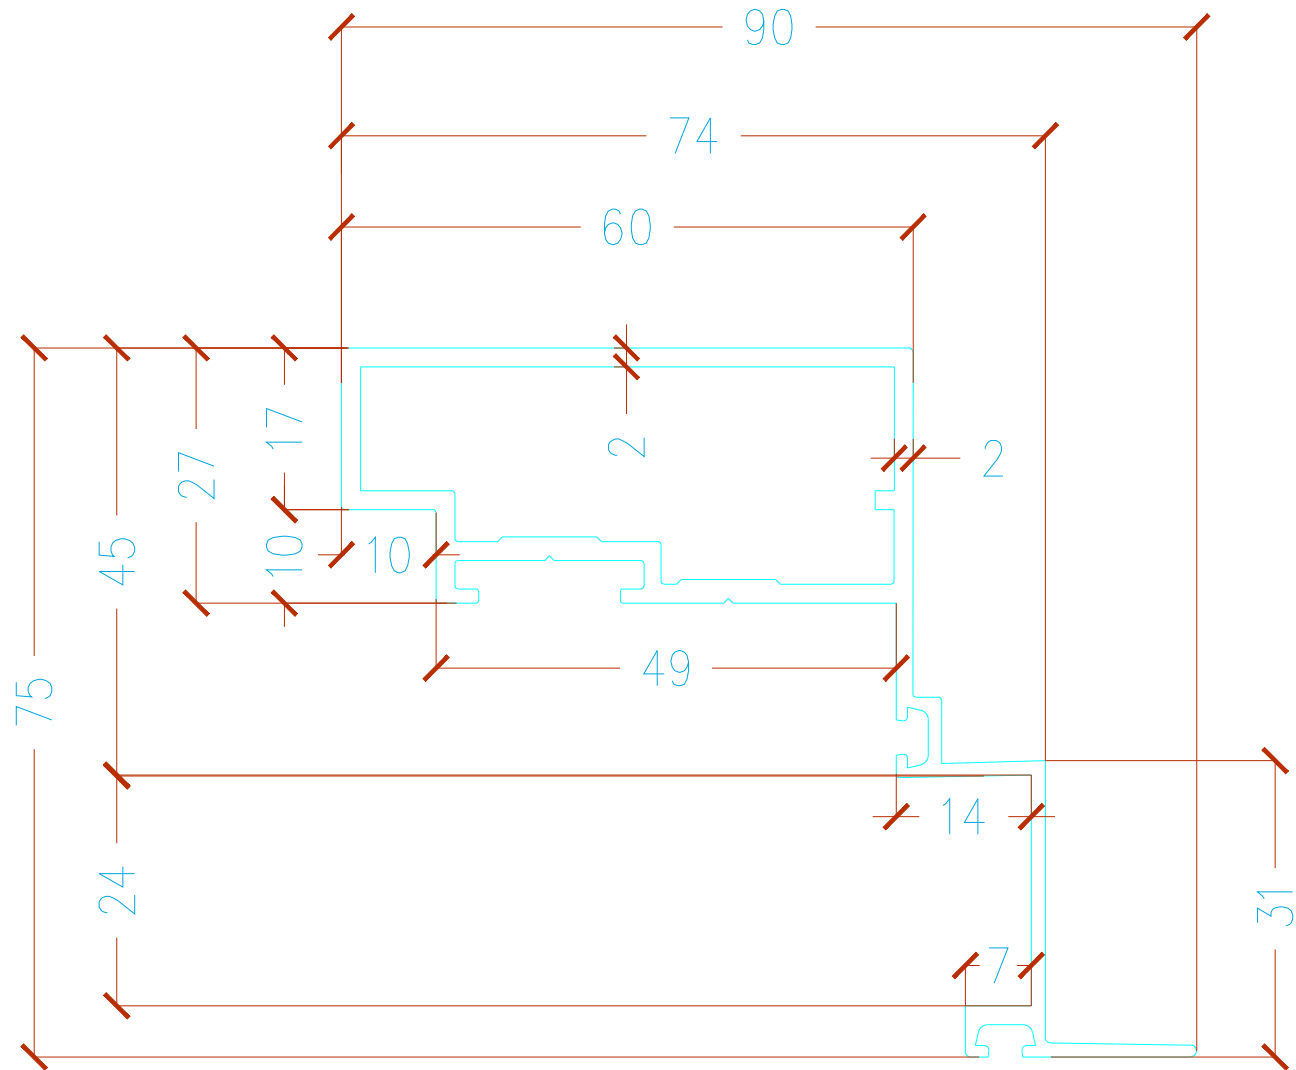

Shutter Frame

SHADE CODE OF GLAZING AND ACP CLADDING :-

Notes:

- 1) All dimensions are in mm.
- 2) Elevation Viewed From Outside.
- 3) Do not scale dwg.
- 4) Refer Written Dimensions Only.

REV. DATE DESCRIPTION

PROJECT :-

THE STRAND,
Kharadi, Pune.

CLIENT :-

ARCHITECT :-

FACADE CONSULTANTS :-

FACADE CONTRACTOR :-



HATCHWAY WINDOOR PVT LTD,
Dhruvtara Building, Law College Road,
Near Starbucks Cafe, 83/12,
Erandwana, Pune- 411004

SHEET CONTENTS :-

Outer &
Shutter Frame

Drawn : Neha Ingle Date : 18-07-2025

Checked : Scale : As Shown

Approved : Ganesh Sir Revision : R03

Drawing No. Sheet No.
HWPL - TS - SC - A - 306