


PROCESS LAYOUT PLAN FOR SEWAGE TREATMENT PLANT BASED ON SBR TECHNOLOGY

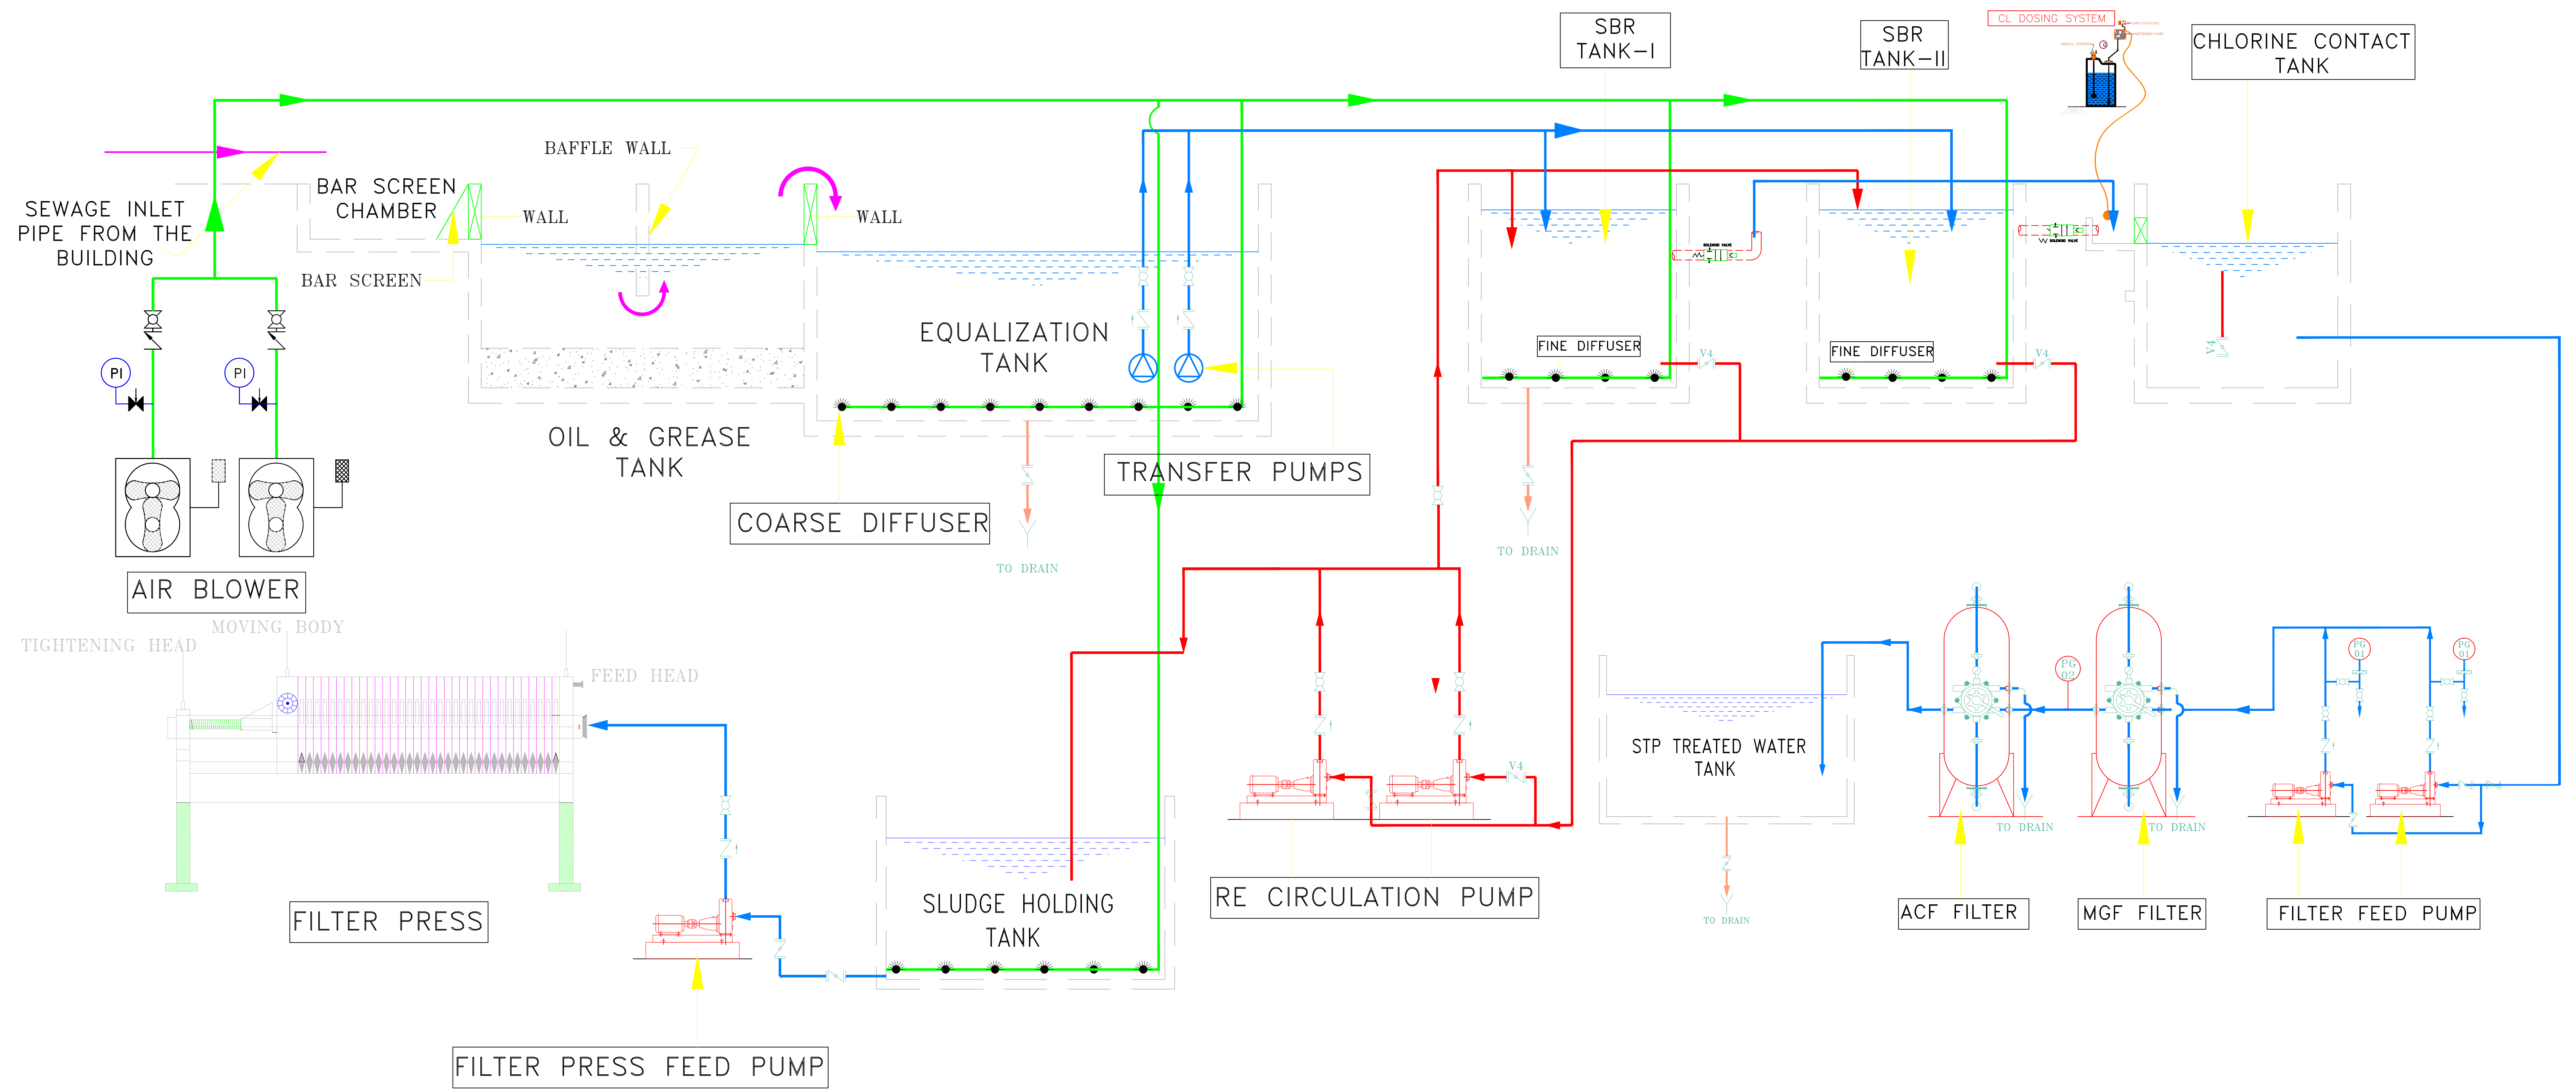

M/s: JINDAL ALUMINIUM LTD
BHIWADI RAJASTHAN

Drawing Title:-
PROCESS LAYOUT FOR
SEWAGE TREATMENT PLANT
BASED ON SBR TECHNOLOGY

Scale:- NTS
Date:- 02.03.2022
Drawn By:-AKV
Checked:- B.P.YADAV
DRG No:-
Sheet Size:- A4

North



SHIVA GLOBAL ENVIRONMENTAL PVT. LTD
G-42, GROUND FLOOR, DILSHAD COLONY
NEW DELHI-110095.
Website:- www.shivaglobalenviro.com