


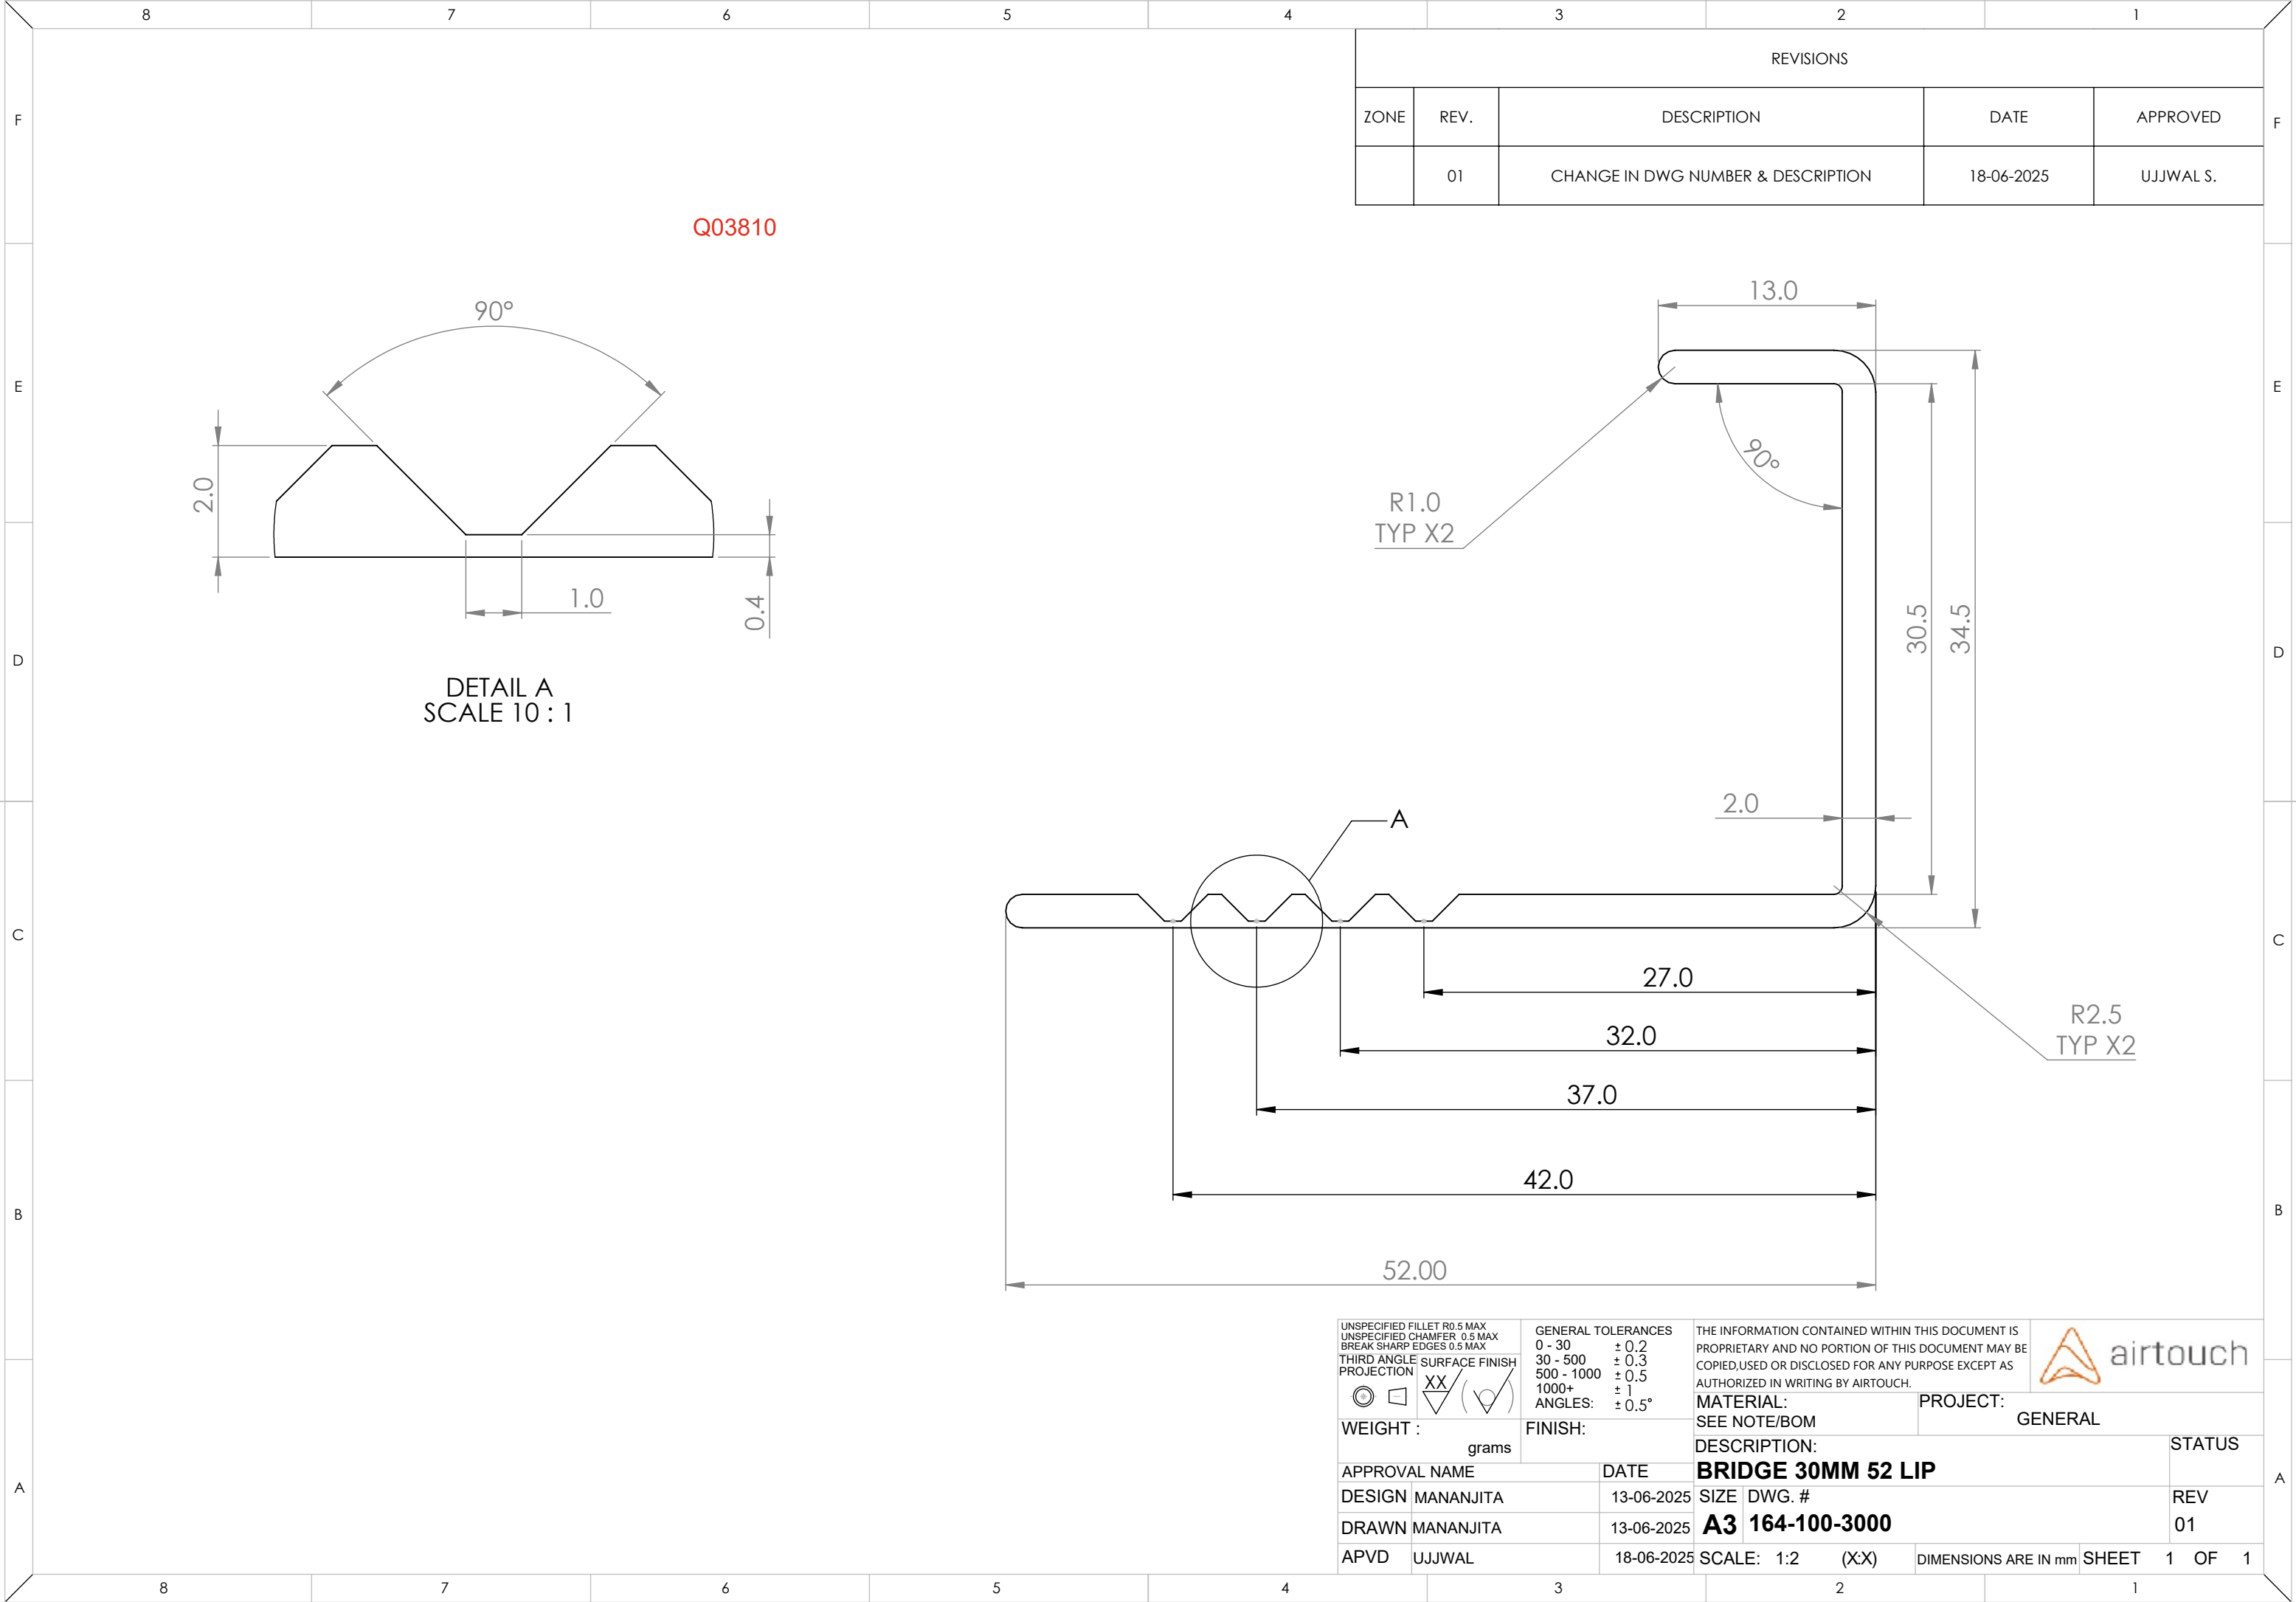

REVISIONS				
ZONE	REV.	DESCRIPTION	DATE	APPROVED
	01	CHANGE IN DWG NUMBER & DESCRIPTION	18-06-2025	UJJWAL S.

UNSPECIFIED FILLET R0.5 MAX UNSPECIFIED CHAMFER 0.5 MAX BREAK SHARP EDGES 0.5 MAX THIRD ANGLE PROJECTION		GENERAL TOLERANCES 0 - 30 ± 0.2 30 - 500 ± 0.3 500 - 1000 ± 0.5 1000+ ± 1 ANGLES: ± 0.5°		THE INFORMATION CONTAINED WITHIN THIS DOCUMENT IS PROPRIETARY AND NO PORTION OF THIS DOCUMENT MAY BE COPIED,USED OR DISCLOSED FOR ANY PURPOSE EXCEPT AS AUTHORIZED IN WRITING BY AIRTOUCH.		PROJECT: GENERAL	
WEIGHT : grams		FINISH:		MATERIAL: SEE NOTE/BOM		DESCRIPTION: BRIDGE 30MM 52 LIP	
APPROVAL NAME		DATE		SIZE DWG. #		STATUS	
DESIGN MANANJITA		13-06-2025		A3 164-100-3000		REV 01	
DRAWN MANANJITA		13-06-2025		SCALE: 1:2 (X:X)		DIMENSIONS ARE IN mm	
APVD UJJWAL		18-06-2025		SHEET 1 OF 1			