


Q02337-PROPOSAL DRAWING

GENERAL WALL THICKNESS WILL BE $2.8 \pm 0.30\text{mm}$.

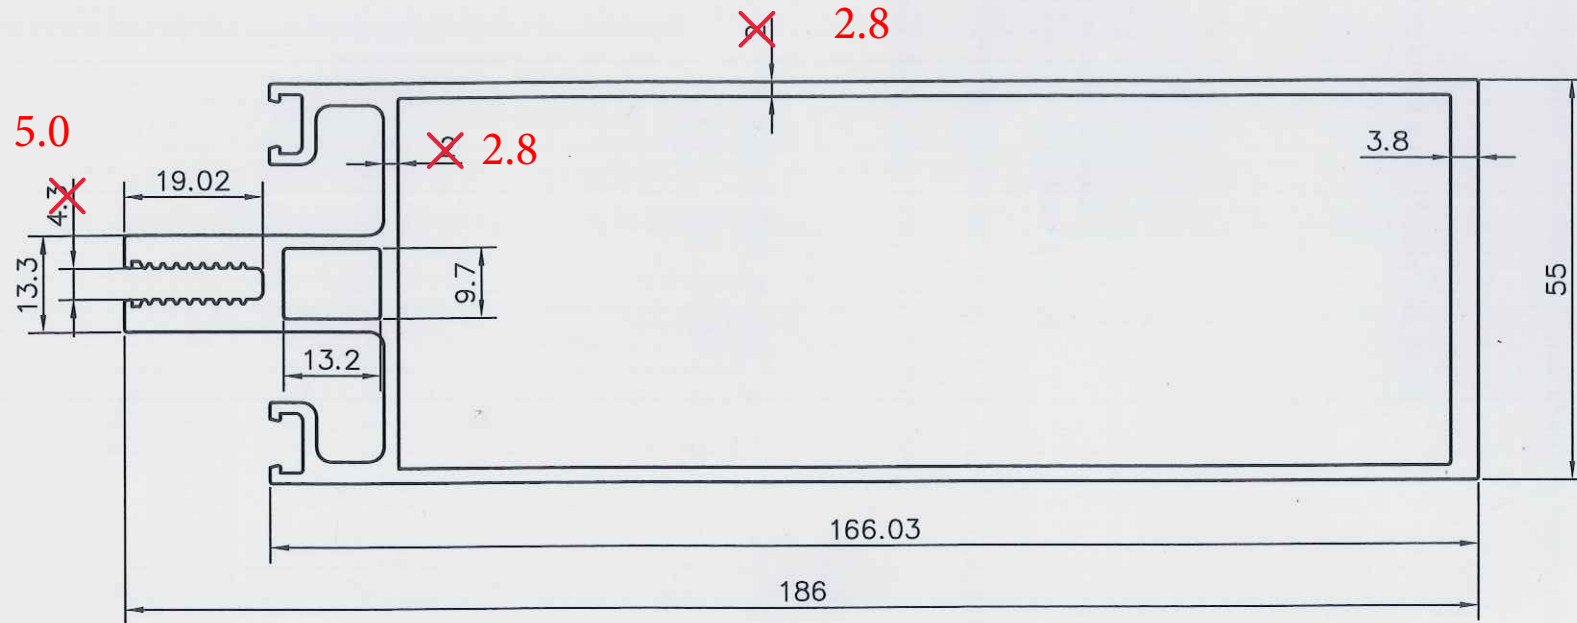

Q02337