


Q02370 PROPOSAL DRAWING

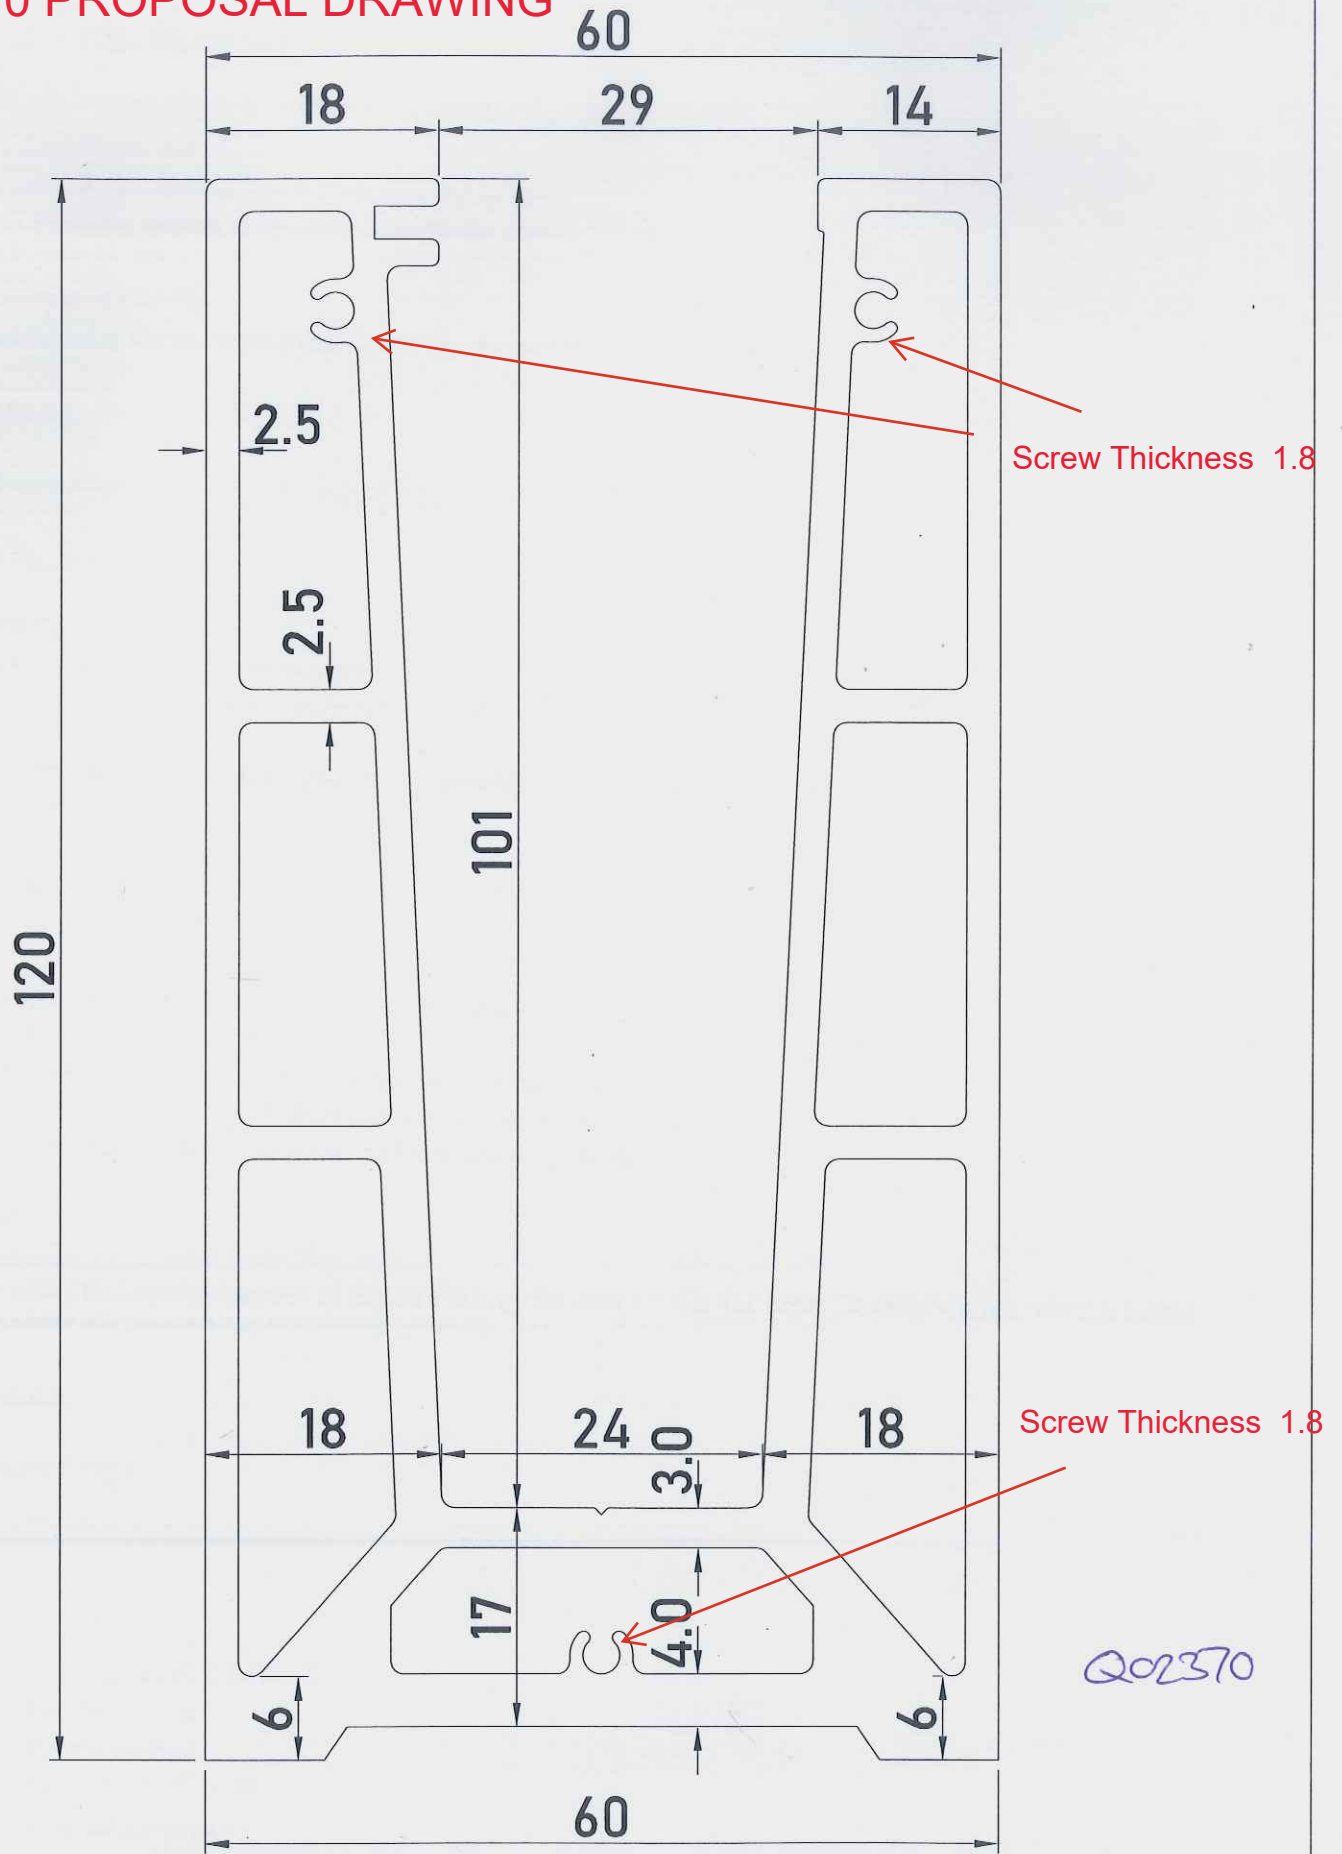

Q02370

GLASS RAILING BOTTOM PROFILE