



PROPOSAL DRAWING


DRAWING WAS DRAWN BY USING SAMPLE
WHICH MAY LEAD SOME DEVIATION
SO, KINDLY CHECK ALL DIMENSIONS PROPERLY

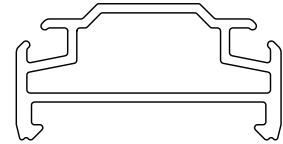

SCALE 1:1

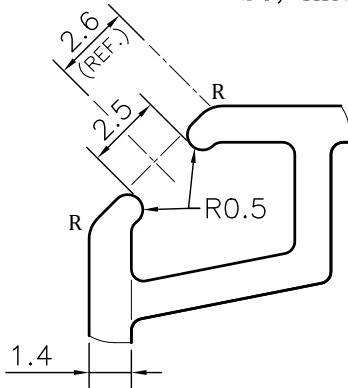

DETAIL A
SCALE 4:1

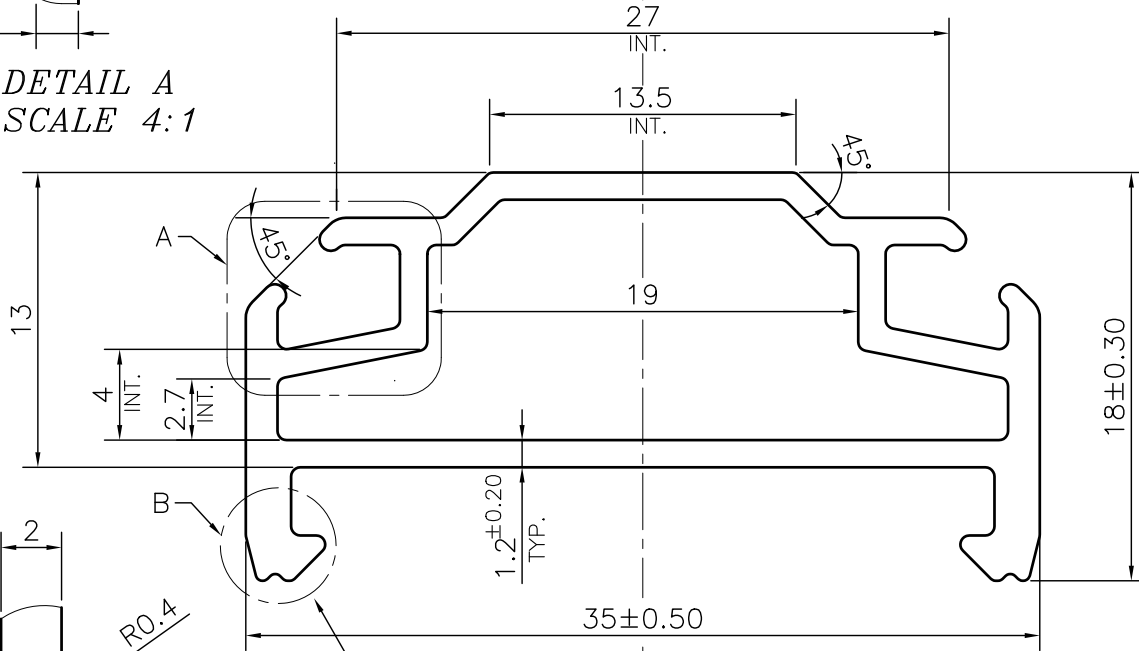

DETAIL B
SCALE 4:1

PLEASE SPECIFY IF THIS PROFILE
MATCHES WITH OTHER PROFILES.
IF YES, PLEASE PROVIDE MATCHING COMPONENT
FOR SEAMLESS PRODUCTION

NOTE:-

R= 1.0 RADIUS (4 PLACES)

V= 0.30x90° V-GROOVE (2 PLACES)

1. STRAIGHTNESS= 1.7mm/M
2. TWIST= 1.7mm/M
3. ANGULARITY= $\pm 2^\circ$
4. FLATNESS= 0.007xWIDTH

QXXXXX

UNCONTROLLED COPY

1) THE WELDING LINE IN THE EXPOSED SURFACE OF PROFILE IS UNAVOIDABLE. 2) PLEASE SPECIFY IMPORTANT SIZES. 3) PLEASE SPECIFY IF THIS PROFILE MATCHES WITH OTHER PROFILES. 4) PLEASE SPECIFY EXPOSED SURFACE. OTHER WISE CONSIDERED AS NO EXPOSED SURFACE. 5) FINISH :- ☐ MILL FINISH / ☐ ANODIZING / ☐ POWDER COATING



SYMBOL OF QUALITY
AN ISO 9001 COMPANY

JINDAL ALUMINIUM LTD.
BHIWADI-301019 (INDIA)

	NAME	DATE
DRAWN	ASHUTOSH	18-10-2024
CHECKED		
APPROVED		
SCALE	3:1	
AREA mm ²	144.019	
PERIMETER mm.	137.559	
WEIGHT kg/m	0.389	
DRAWING No.	SECTION No.	
-	-	
-	-	

1. ALL DIMENSIONS ARE IN mm.
2. ROUND OFF ALL SHARP CORNERS WITH 0.40 mm.
3. TOLERANCES WILL BE AS PER BS:EN-755-9, UNLESS OTHERWISE SPECIFIED

PARTY'S NAME	PREMIER SALES CORP.	
PARTY'S DRAWING No.	AS PER SAMPLE	
ALLOY & TEMPER	6063 T6	PRODUCT CODE:-048 HSN CODE:- 76042100
DESCRIPTION	WINDOW SECTION	