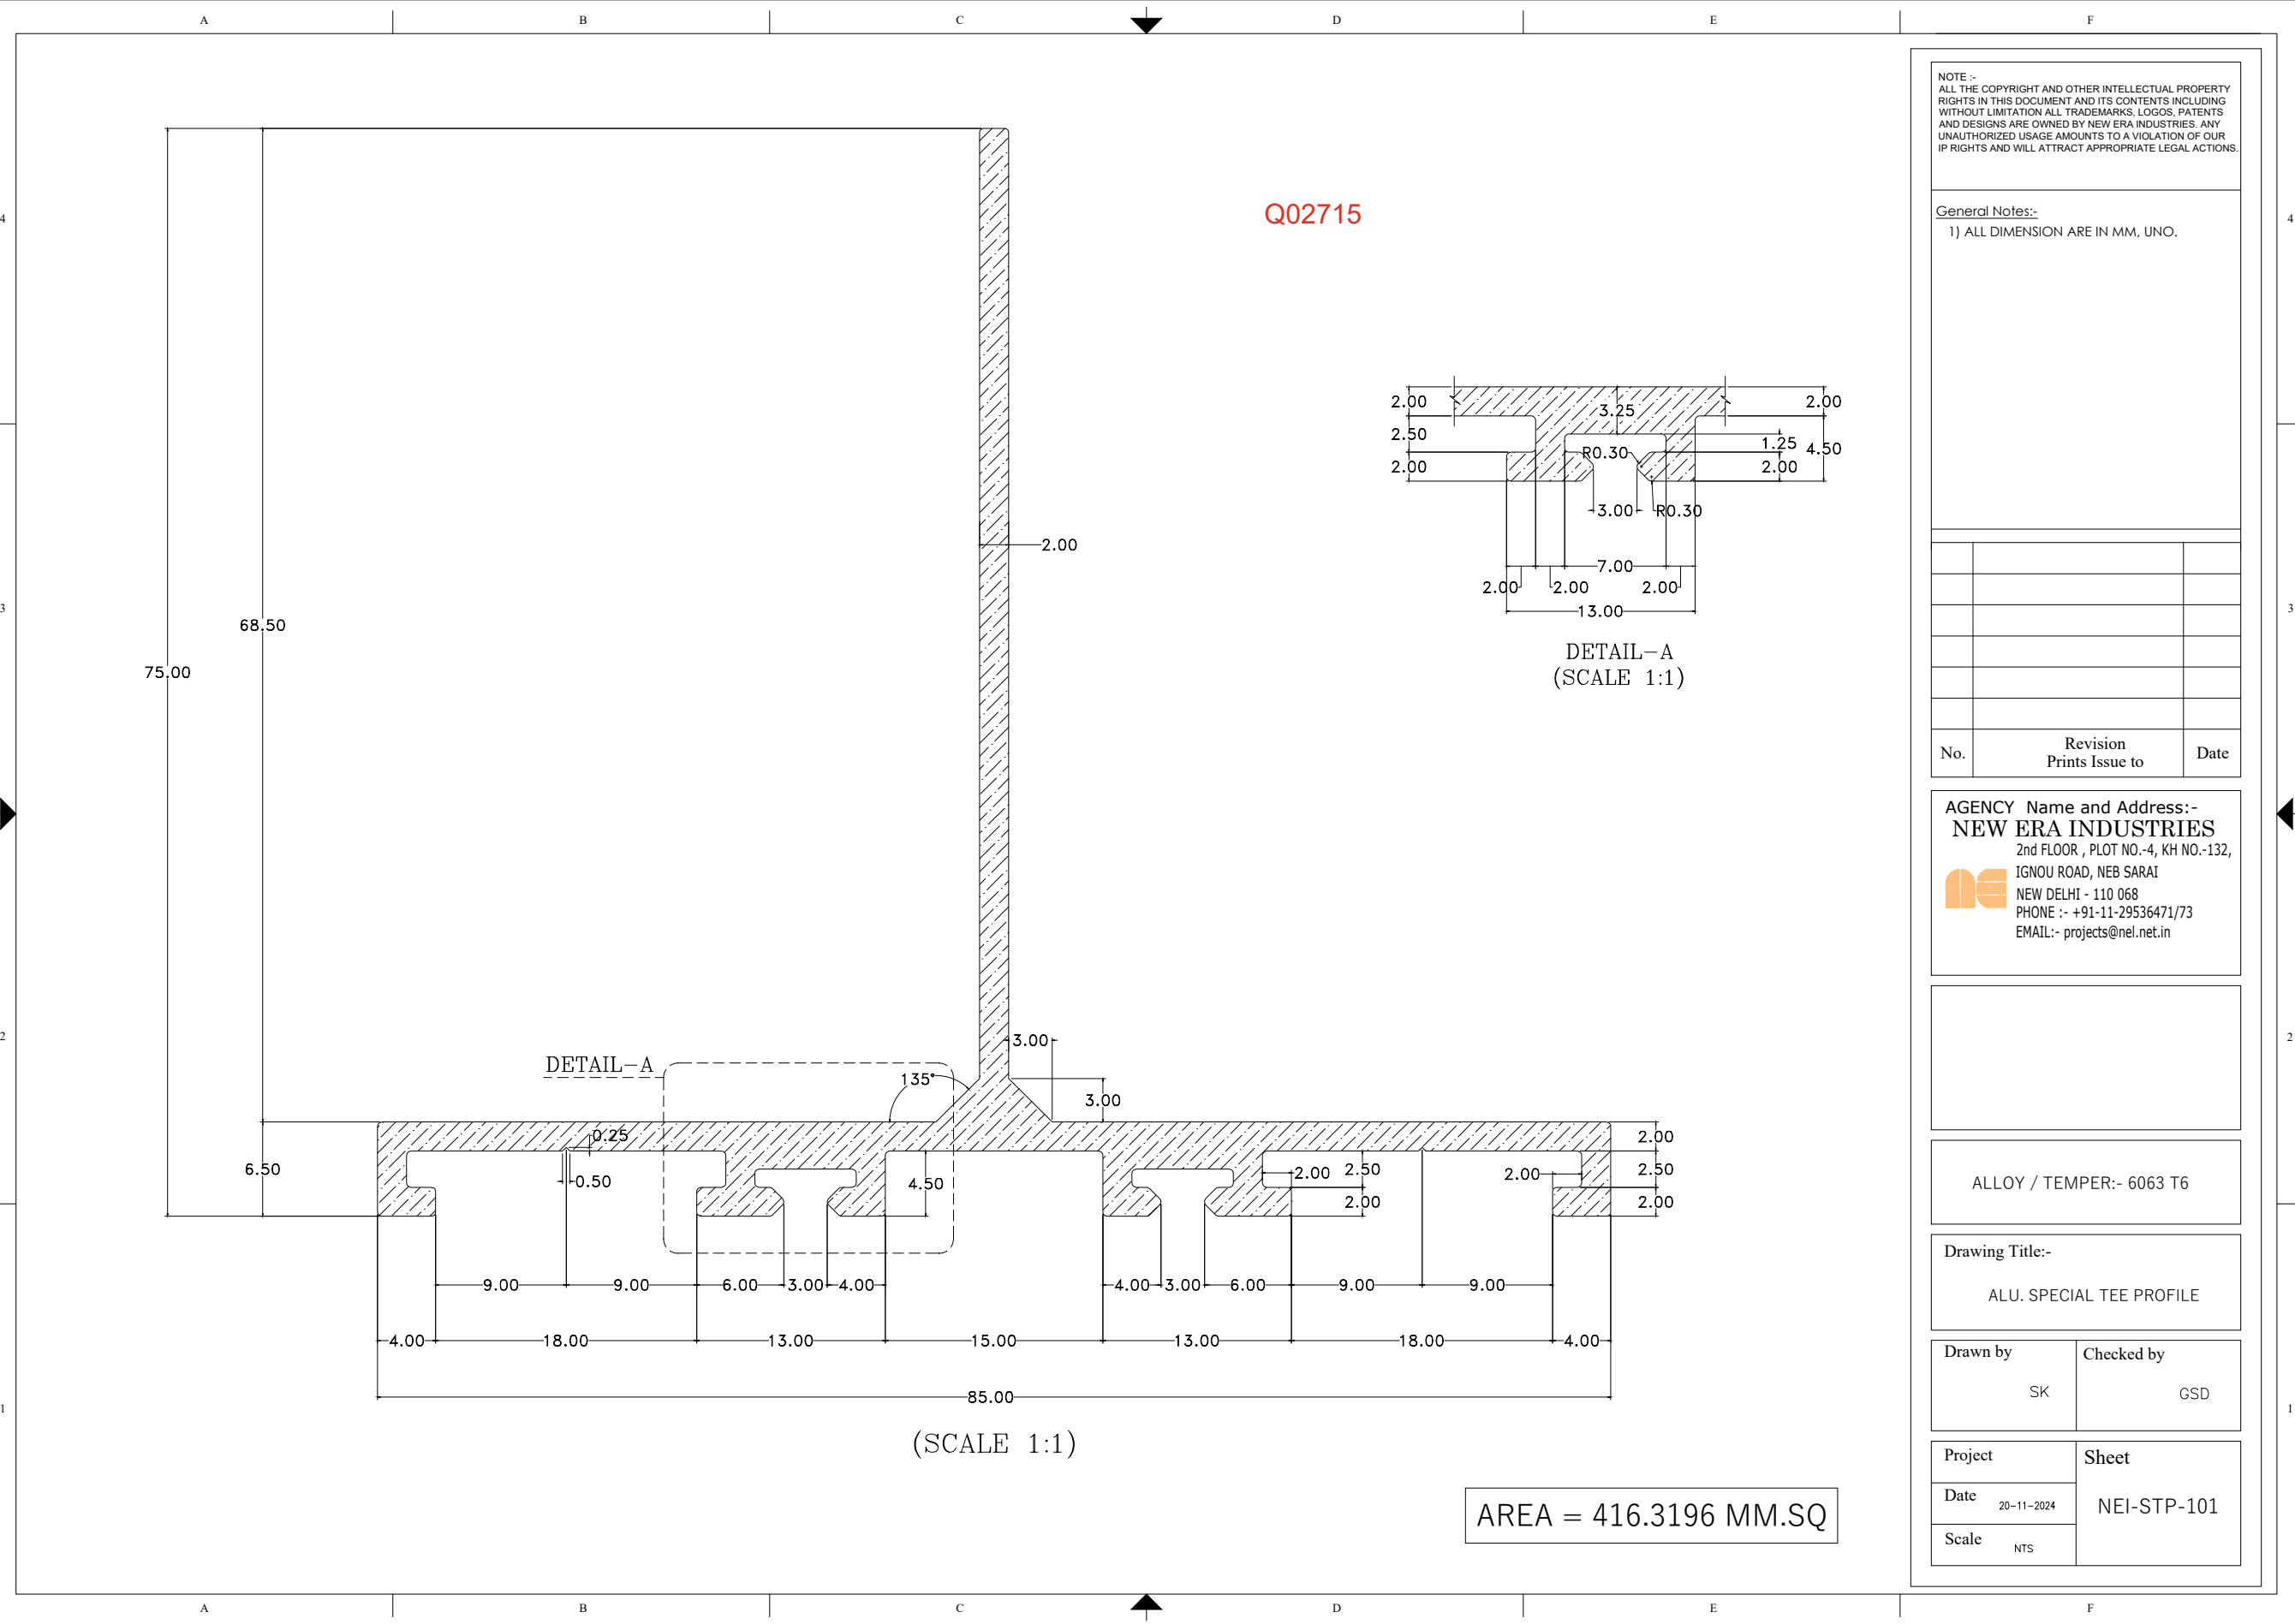


DETAIL-A
(SCALE 1:1)

AREA = 416.3196 MM.SQ

NOTE :-
ALL THE COPYRIGHT AND OTHER INTELLECTUAL PROPERTY RIGHTS IN THIS DOCUMENT AND ITS CONTENTS INCLUDING WITHOUT LIMITATION ALL TRADEMARKS, LOGOS, PATENTS AND DESIGNS ARE OWNED BY NEW ERA INDUSTRIES. ANY UNAUTHORIZED USAGE AMOUNTS TO A VIOLATION OF OUR IP RIGHTS AND WILL ATTRACT APPROPRIATE LEGAL ACTIONS.

General Notes:-

1) ALL DIMENSION ARE IN MM, UNO.

No.	Revision Prints Issue to	Date

AGENCY Name and Address:-
NEW ERA INDUSTRIES
2nd FLOOR , PLOT NO.-4, KH NO.-132,
IGNOU ROAD, NEB SARAI
NEW DELHI - 110 068
PHONE :- +91-11-29536471/73
EMAIL:- projects@nel.net.in

ALLOY / TEMPER:- 6063 T6

Drawing Title:-

ALU. SPECIAL TEE PROFILE

Drawn by

Checked by

SK

GSD

Project

Sheet

Date

20-11-2024

NEI-STP-101

Scale

NTS