


Q02869

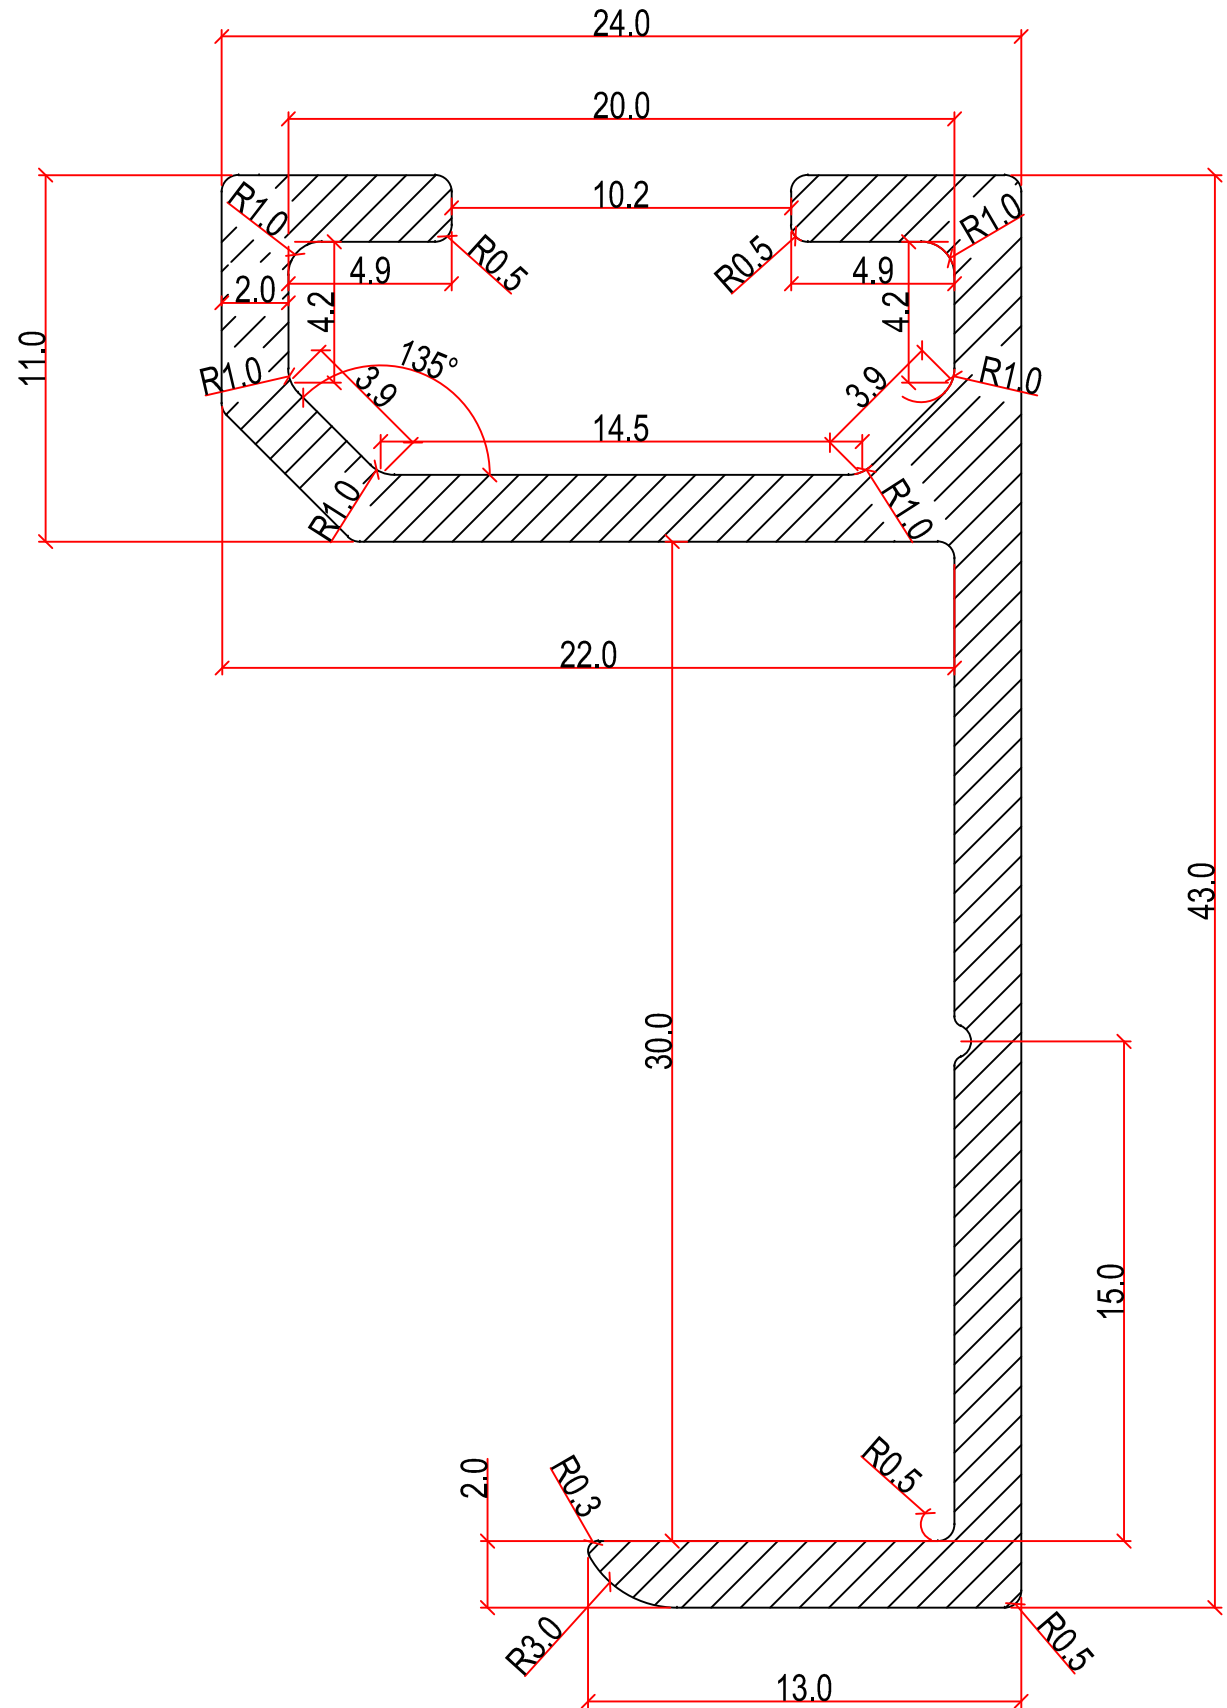


IMS NO: IMS-11-01-10-03
REV: 00 DATE: 02/08/2023

UNLESS OTHERWISE SPECIFIED:

-Dimensions in millimeters.

-Complied to ISO 2768

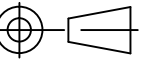

TOLERANCE

NOMINAL DIM. (mm)	OVER	0.5	3	6	30	120	400	1000
	TO	3	6	30	120	400	1000	2000
	LINEAR TOLERANCES	±0.2	±0.3	±0.5	±0.8	±1.2	±2	±3
Permissible deviations for ranges of length, in mm	OVER	0	10	50	120	Over 400		
	UPTO	10	50	120	400			
	ANGULAR TOLERANCES	±1°30'	±1°	±0°30'	±0°15'	±0°10'		

DISCLAIMER

DESIGNS, ORIGINAL ART AND CLIP ART PRESENTED ARE FOR THE USE OF THE AUTHORIZED CLIENT ONLY.

ALL ART, IMAGES, DESIGNS, AND MATERIAL ARE REGISTERED UNDER THE DESIGN ACT BY THE COMPANY PYROTECH WORKSPACE SOLUTION PVT LTD.] AND MAY NOT BE RESOLD,

ADDED TO DESIGN OR ART COLLECTIONS OF ANY NATURE OR ANY OTHER UNAUTHORIZED FORM OF DISTRIBUTION OR REPRODUCTION WITHOUT EXPRESS WRITTEN PERMISSION BY THE COMPANY[PYROTECH WORKSPACE SOLUTION PVT LTD.]



work
space

beyond the obvious®

PYROTECH
WORKSPACE
SOLUTIONS PVT. LTD.

B-438, Road No. 18A,
Bhamashah Industrial Area,
Kaladwas, Udaipur, Rajasthan
(India)
Ph:-0294-2650160/560

MATERIAL: ALUMINIUM ALLOY 6063-T5
WEIGHT: --
SURFACE FINISH: RAW
COLOUR: --
QUANTITY: --

00	FOR DEVELOPMENT	YASHPAL S.	03/12/2024
----	-----------------	------------	------------

REV.	DESCRIPTION	DRAWN BY	DATE
------	-------------	----------	------

DRAWN BY	CHECKED BY	APPROVED BY
YASHPAL S.	AMIT C.	AMIT C.

PART DESCRIPTION
CEILING PERIMETER PROFILE 43

DRAWING NO: -	SCALE : NTS
---------------	-------------

PROJECT NO: --

DEPARTMENT: PRODUCT DEVELOPMENT (IC)

VENDOR DETAILS
--