
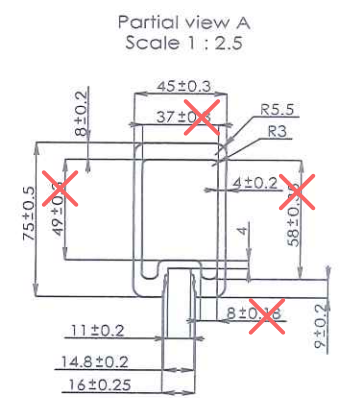
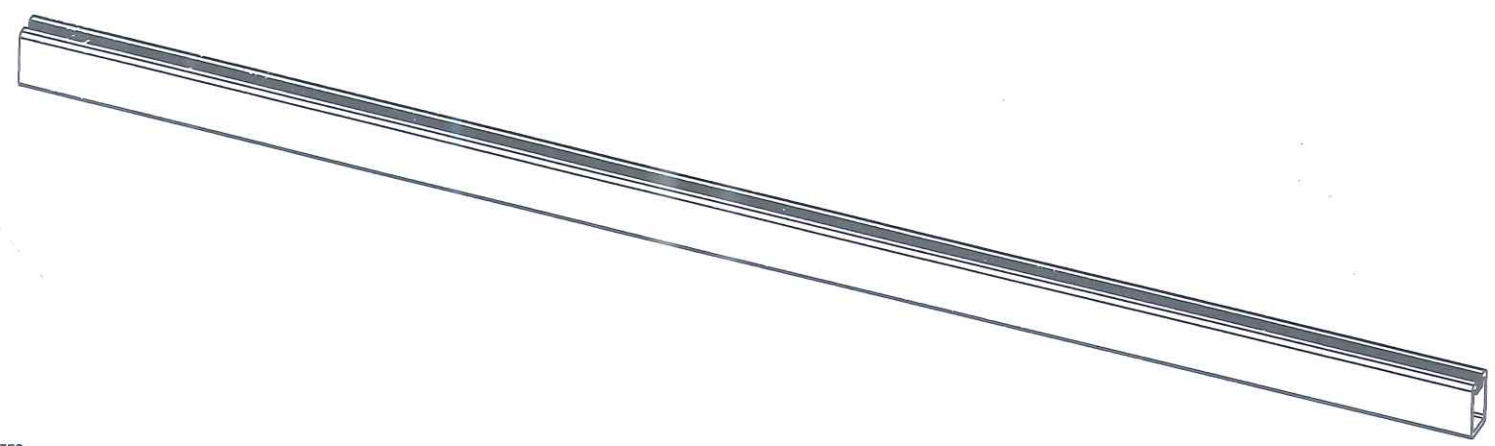
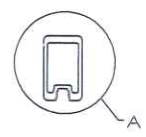
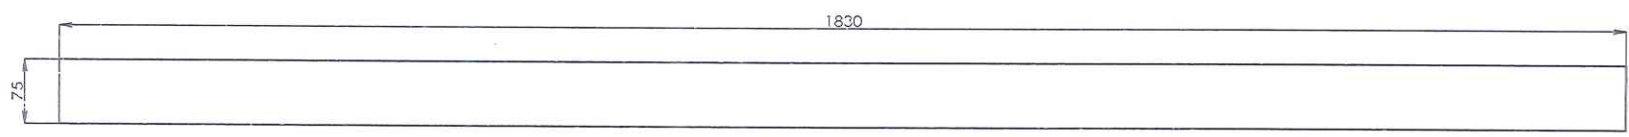


Q02901

Q02901- PROPOSAL DRAWING

REVISIONS				
ZONE	REV.	DESCRIPTION	DATE	APPROVED
	A02	Updated version	2024/5/21	

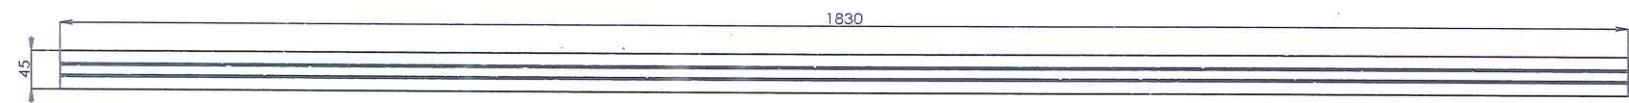

- NOTES:
1. ALL UNDEFINED INFORMATION SHALL BE TAKEN FROM 3D CAD FILE.
 2. ALL DIMENSIONS ARE FINAL AND SHALL INCLUDE SHRINKAGE, PAINTING AND COATING .
 3. REMOVE ALL BURRS AND SHARP EDGES.
 4. GENERAL TOLERANCES SHALL COMPLY WITH STANDARD(ISO-2768-M) LEVEL.
 5. ALL WELDING SHALL COMPLY WITH STANDARD "GB/T 324-2008", AND WELDING QC PROCEDURE.

ISO-2768 (M) level				PROJECT: Sidewalk Sheds			
Symbol	Deviation	mm	mm	DWG. NO.	SWSJB6 JB 6' REV.A02		
0.5-3	±0.05	±0.1	±0.2	P/N:	SWSJB6		
3-6	±0.05	±0.1	±0.3	MATERIAL:	6061-T6		
6-30	±0.1	±0.2	±0.5	FINISH:	Anodize		
30-120	±0.15	±0.3	±0.8	COLOR:			
120-400	±0.2	±0.5	±1.5	SCALE: None	A3	WEIGHT: 6.18 KG	REV : A02
400-1000	±0.3	±0.8	±2	SHEET 1 OF 1			