


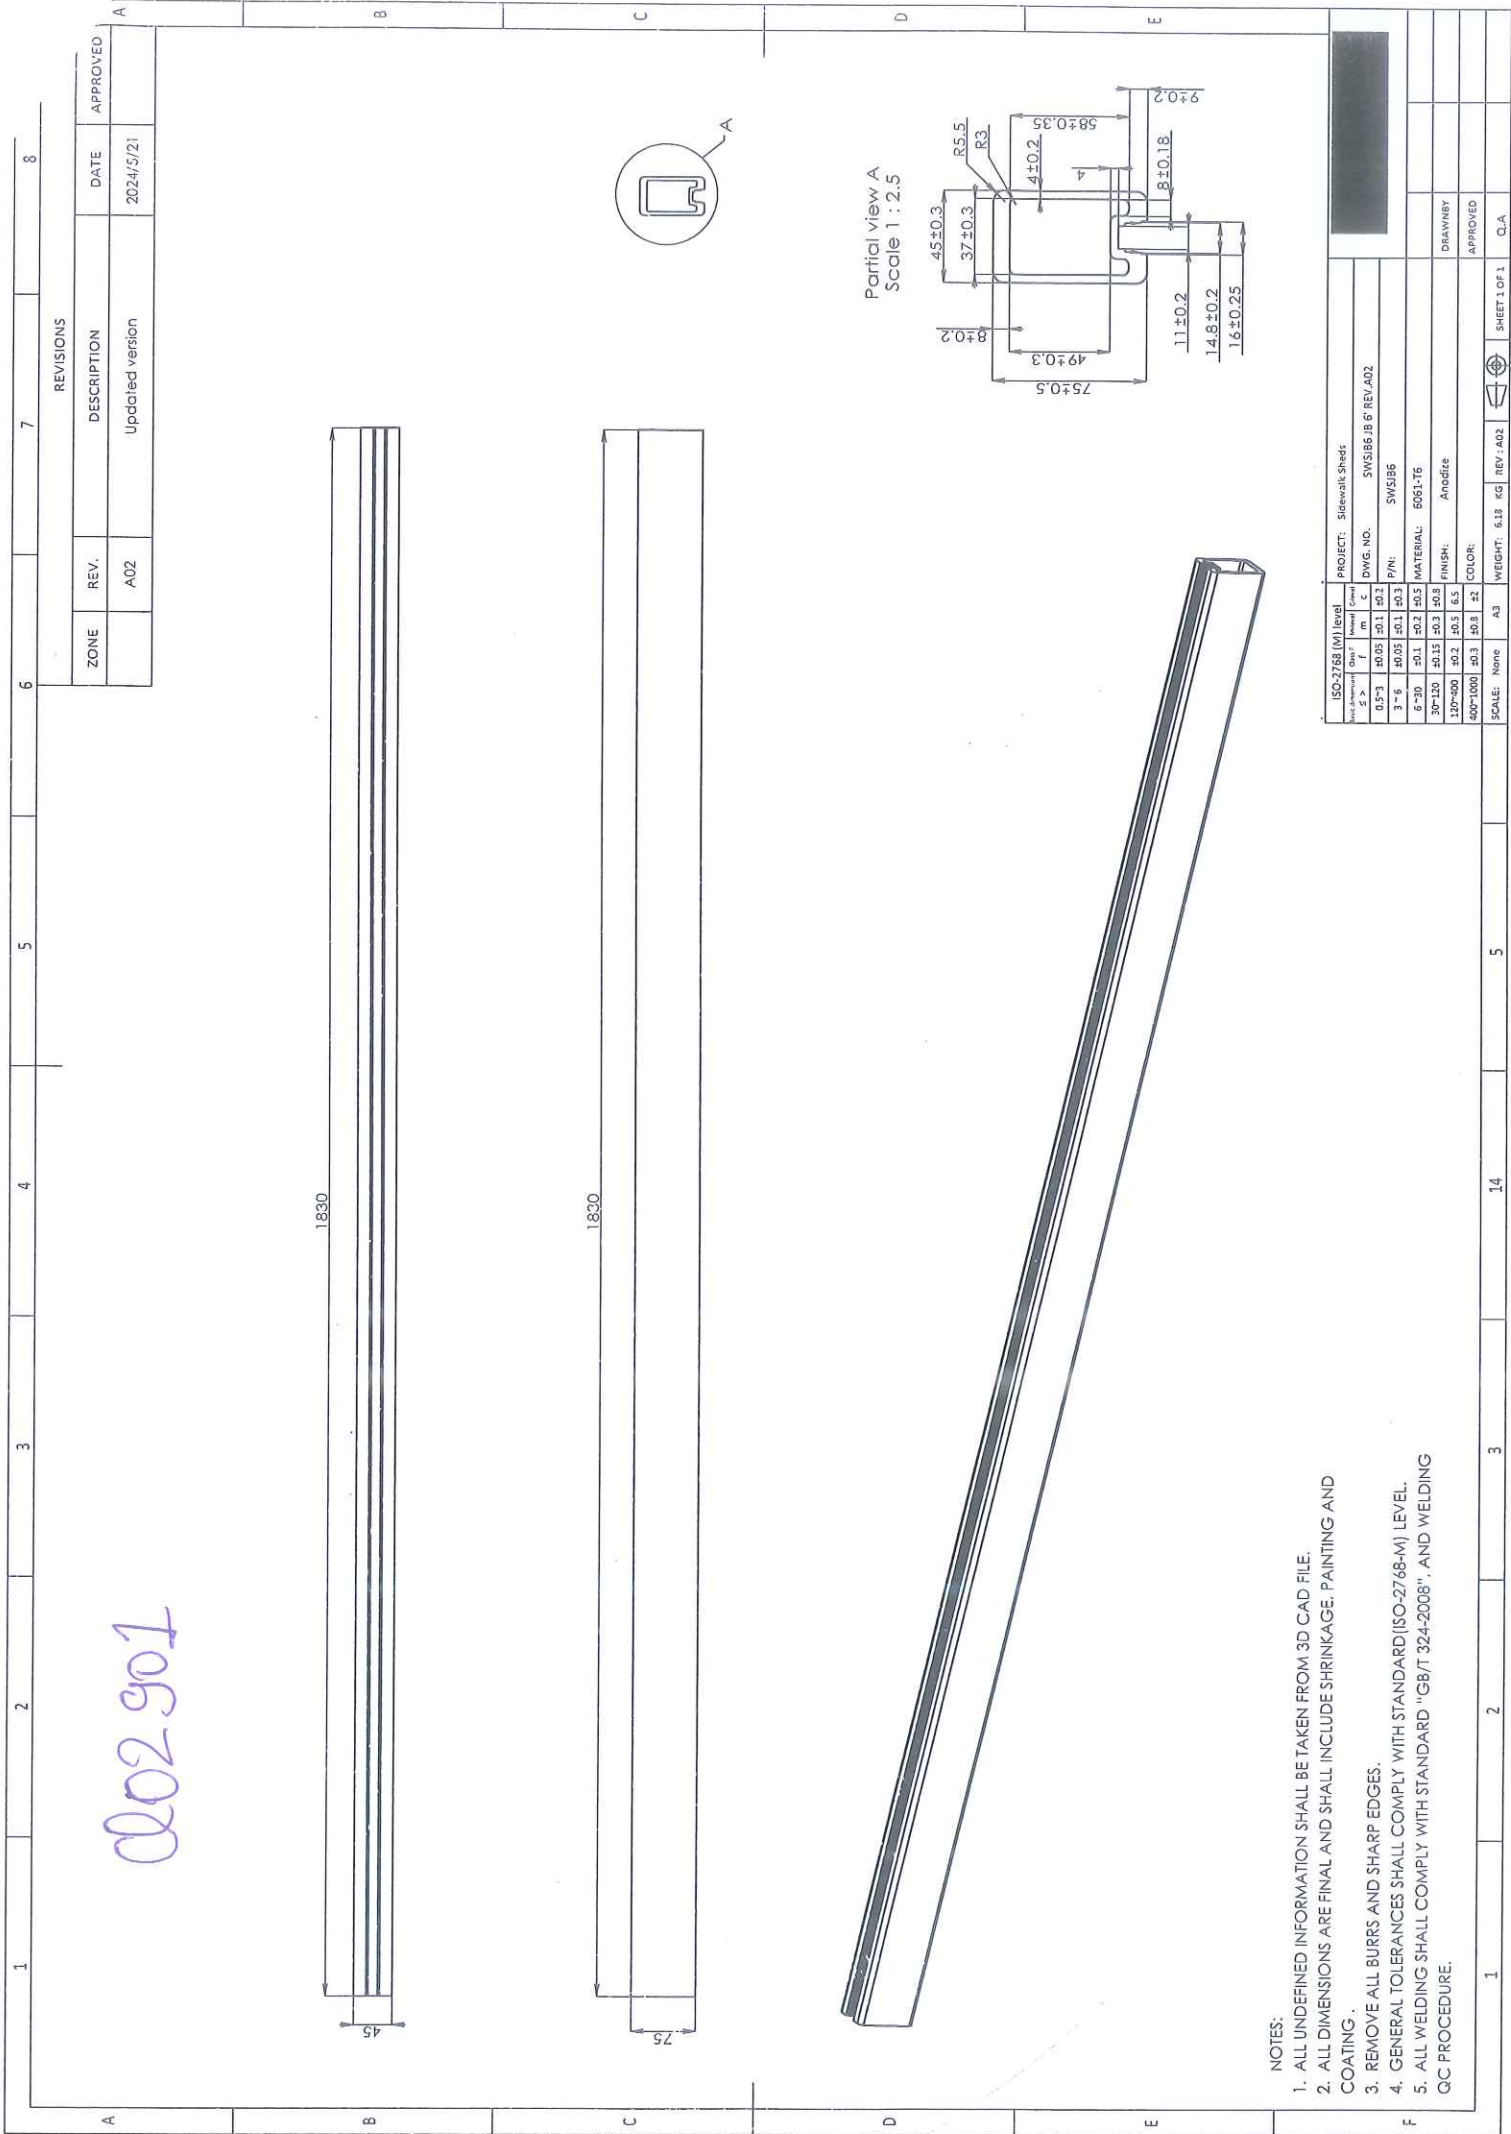

- NOTES:
1. ALL UNDEFINED INFORMATION SHALL BE TAKEN FROM 3D CAD FILE.
 2. ALL DIMENSIONS ARE FINAL AND SHALL INCLUDE SHRINKAGE, PAINTING AND COATING.
 3. REMOVE ALL BURRS AND SHARP EDGES.
 4. GENERAL TOLERANCES SHALL COMPLY WITH STANDARD (ISO-2768-M) LEVEL.
 5. ALL WELDING SHALL COMPLY WITH STANDARD "GB/T 324-2008", AND WELDING QC PROCEDURE.

ISO-2768 (M) Level		Tolerance	
Max. Length	Min. Length	Max. Width	Min. Width
mm	mm	mm	mm
s >	s >	s >	s >
0.5-3	±0.05	±0.1	±0.1
3-6	±0.05	±0.1	±0.1
6-30	±0.1	±0.2	±0.2
30-120	±0.15	±0.3	±0.3
120-400	±0.2	±0.5	±0.5
400-1000	±0.3	±0.8	±1

PROJECT: Sidewalk Sheds	DWG. NO. SWSB6 JB 6 REV.A02	P/N: SWSB6	MATERIAL: 6061-T6	FINISH: Anodize	COLOR:
SCALE: None	A3	WEIGHT: 6.18 KG	REV: A02	APPROVED	Q.A.

REVISIONS		APPROVED	
ZONE	REV.	DESCRIPTION	DATE
A02		Updated version	2024/5/21