
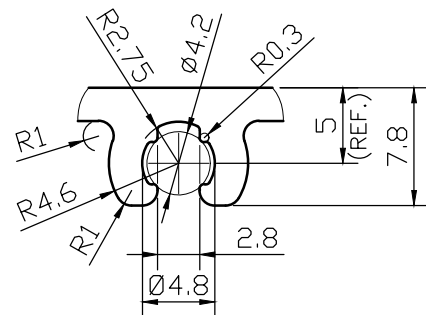


SHANKAR FENESTRATIONS & GLASS(I) PVT.LTD.


Q03099

ALLOY 6063 T6

PROPOSAL DRAWING

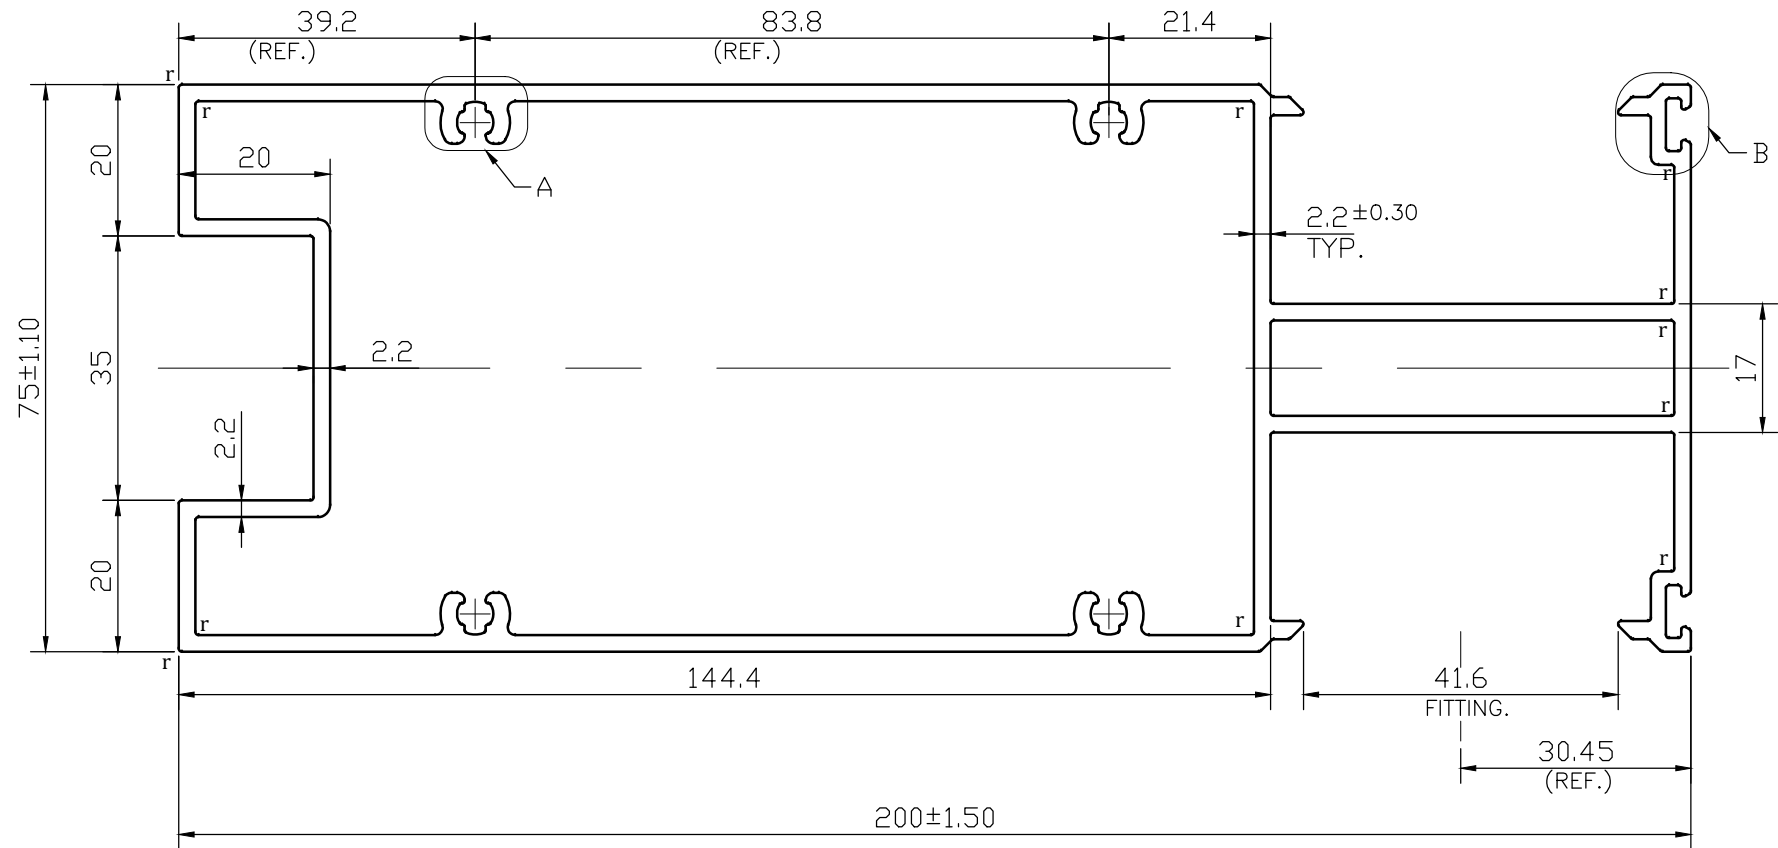

DETAIL A
SCALE 2:1

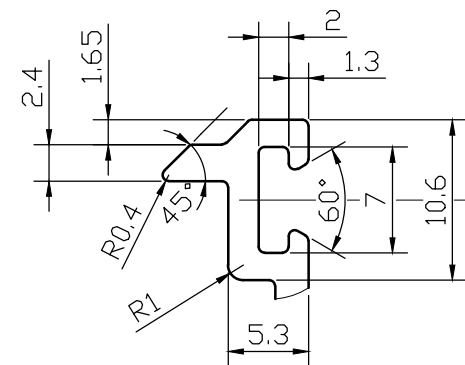

DETAIL B
SCALE 2:1